



NOTE: THIS DRAWING MUST NOT BE SCALED.
ALL DIMENSIONS TO BE CHECKED ON SITE BY THE CONTRACTOR AND ANY DISCREPANCIES ARE TO BE REPORTED BACK TO THE ARCHITECTURAL BEFORE WORK COMMENCES.


ground floor / site plan

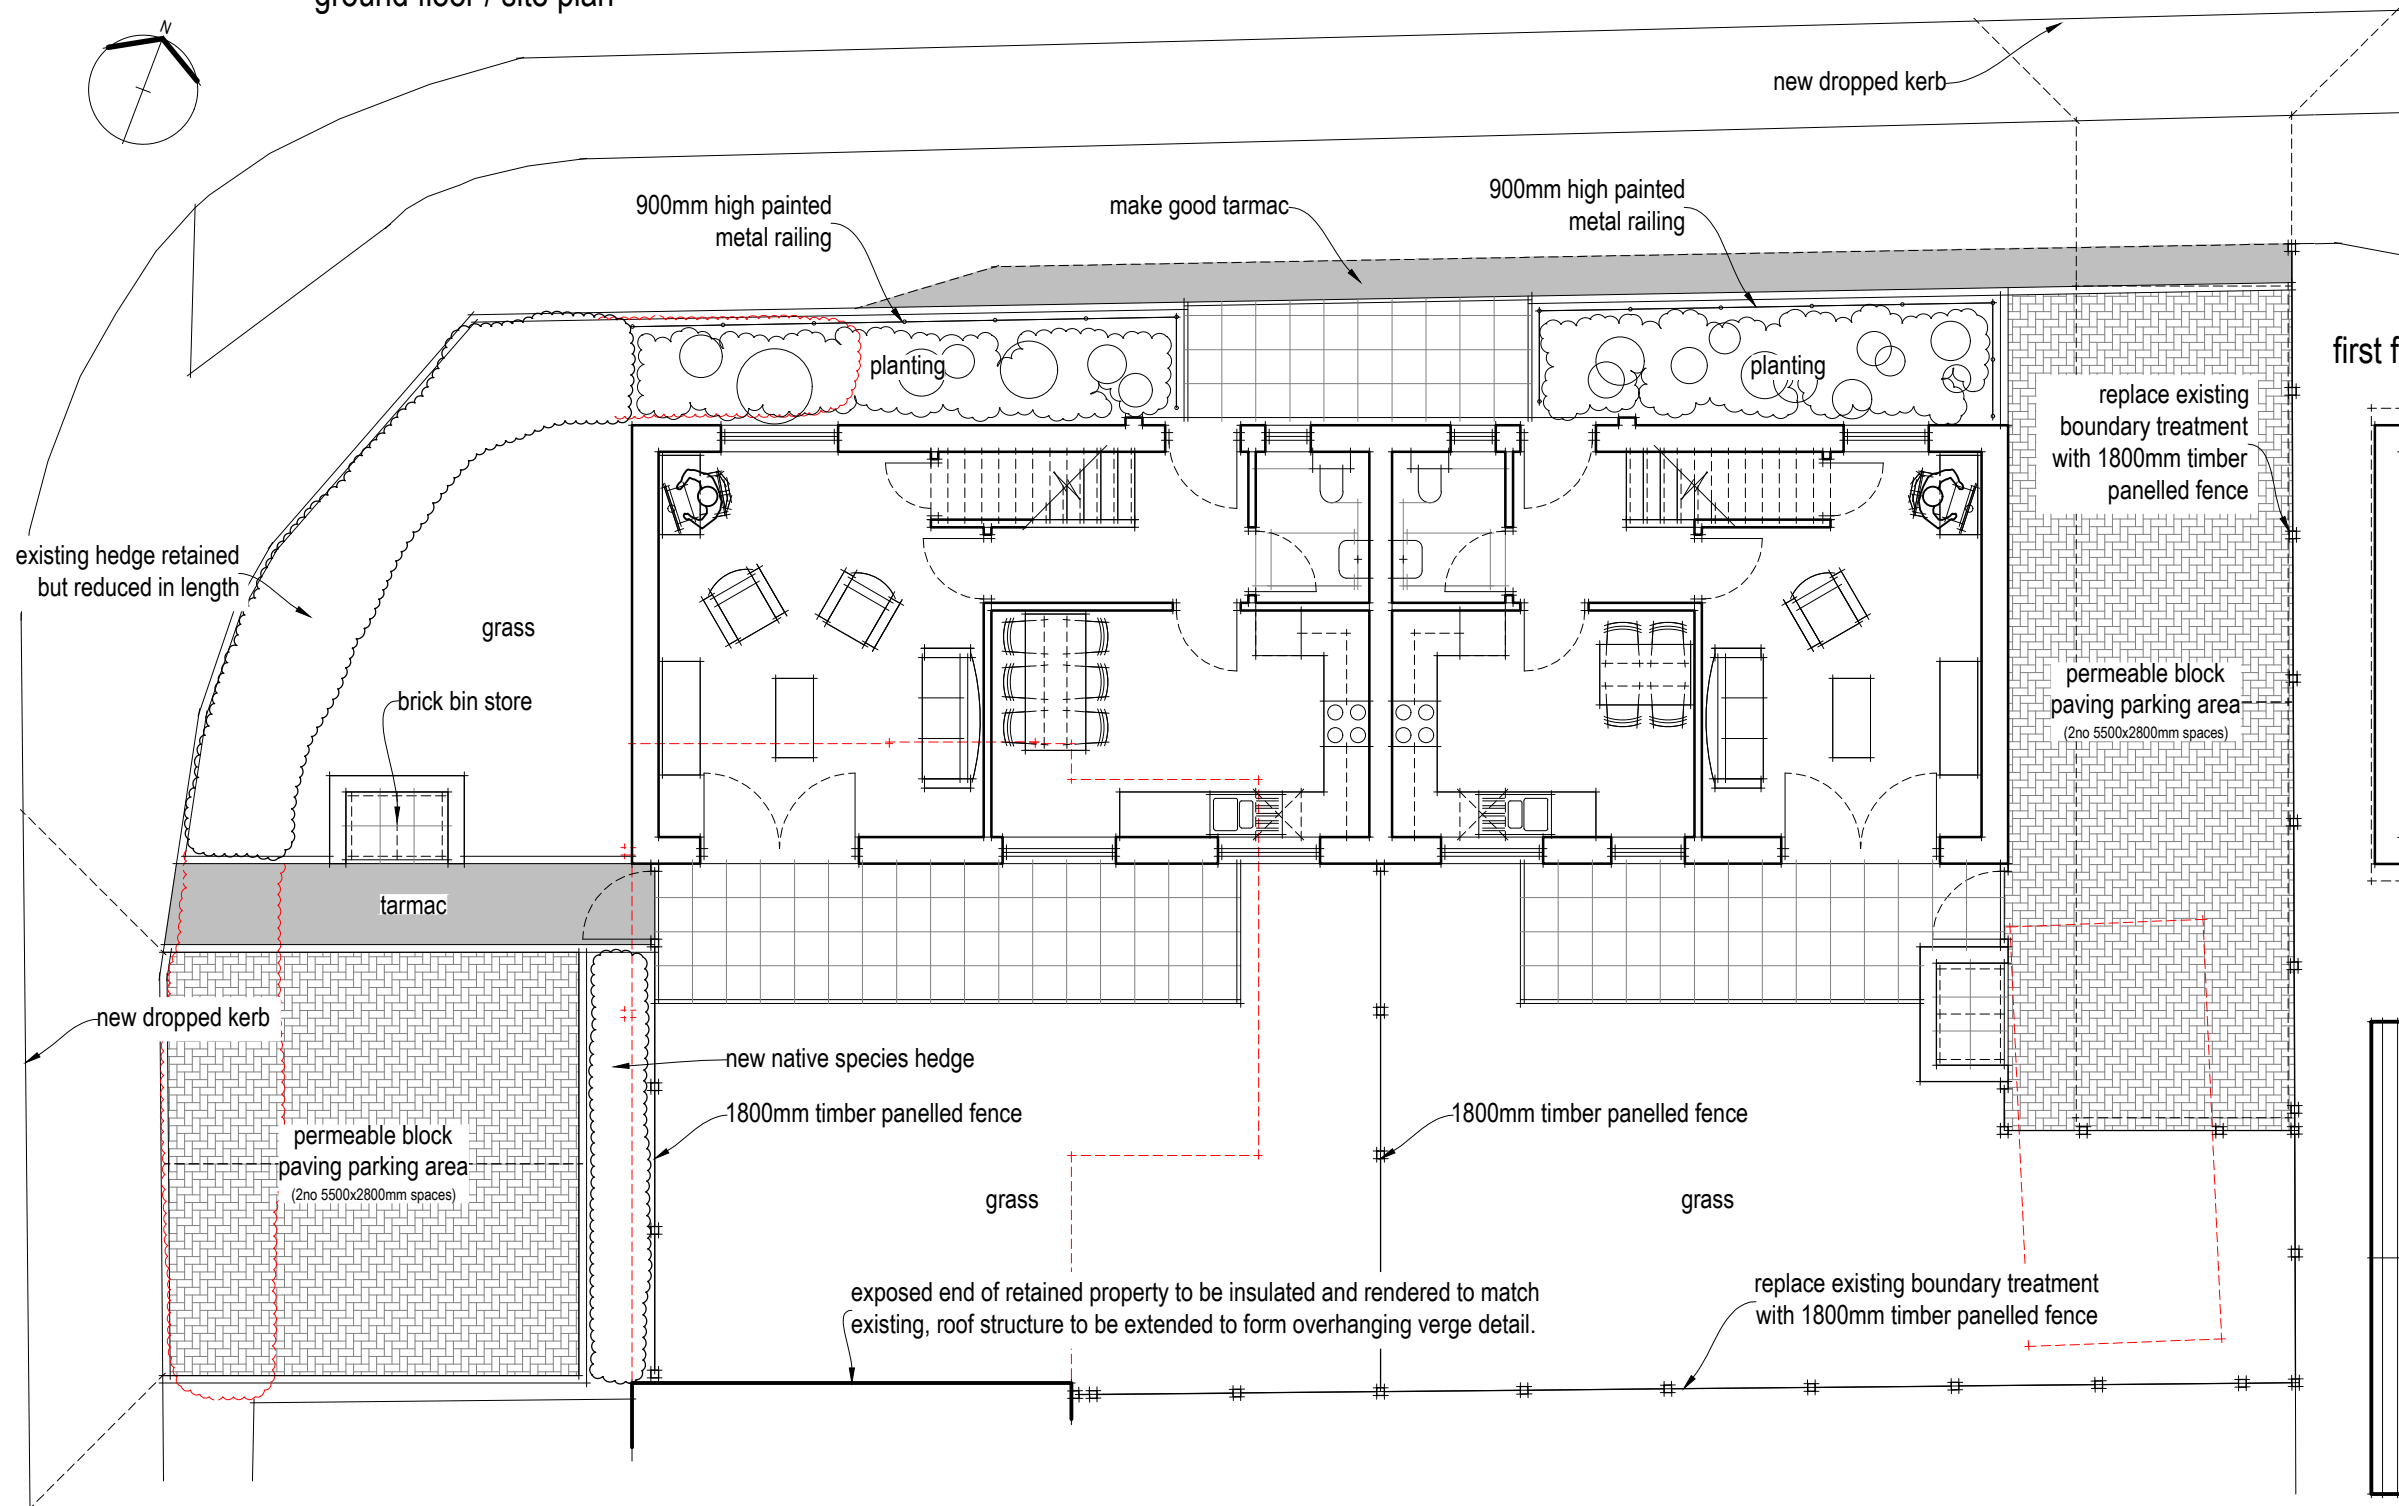


first floor plan

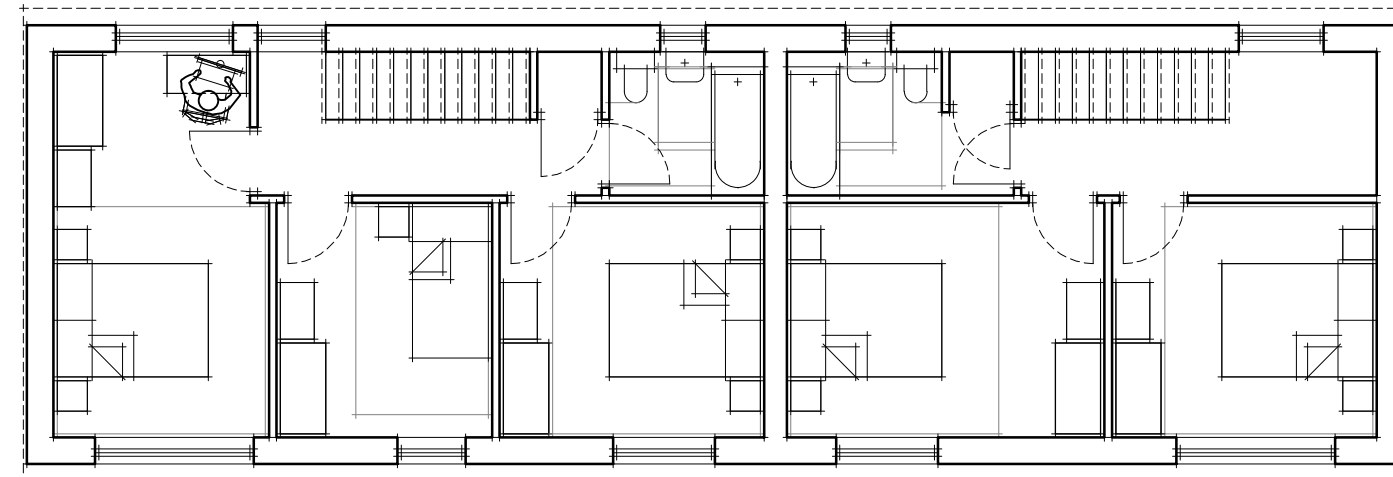


roof plan

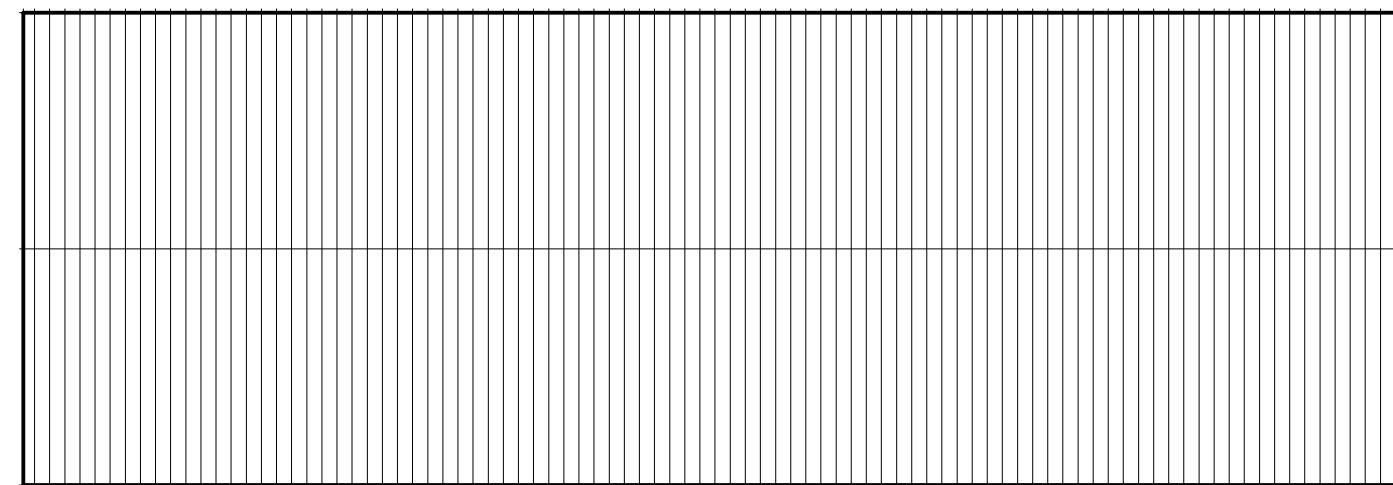


side elevation

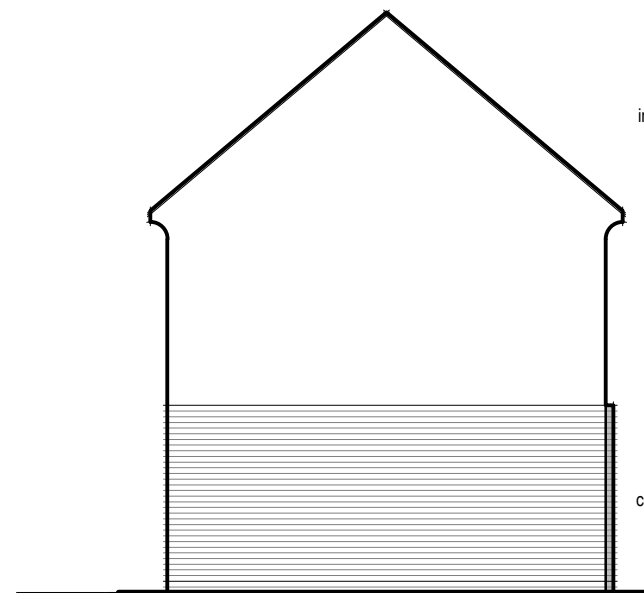


front elevation

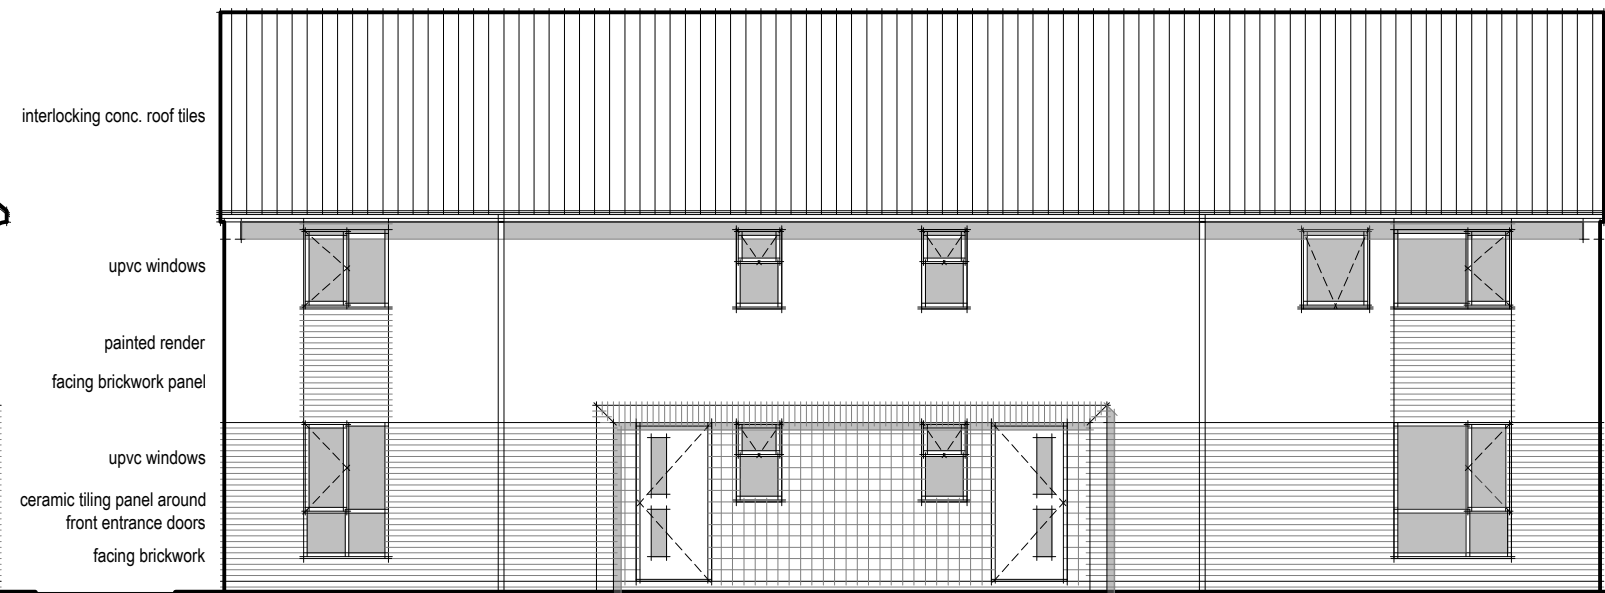


side elevation

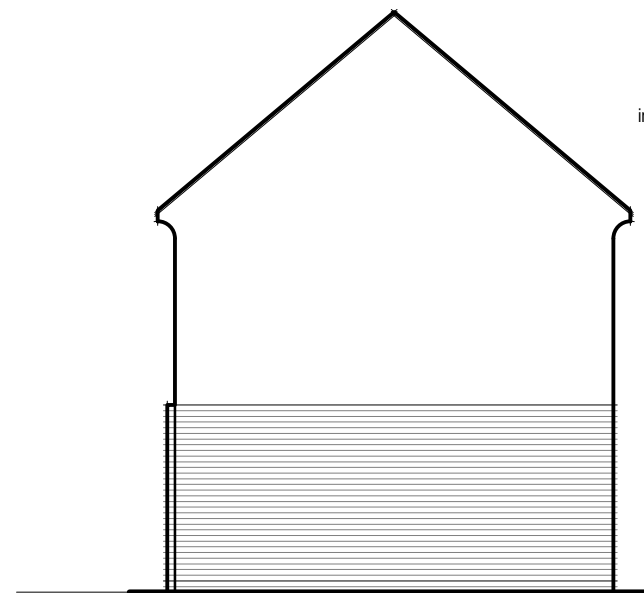


rear elevation

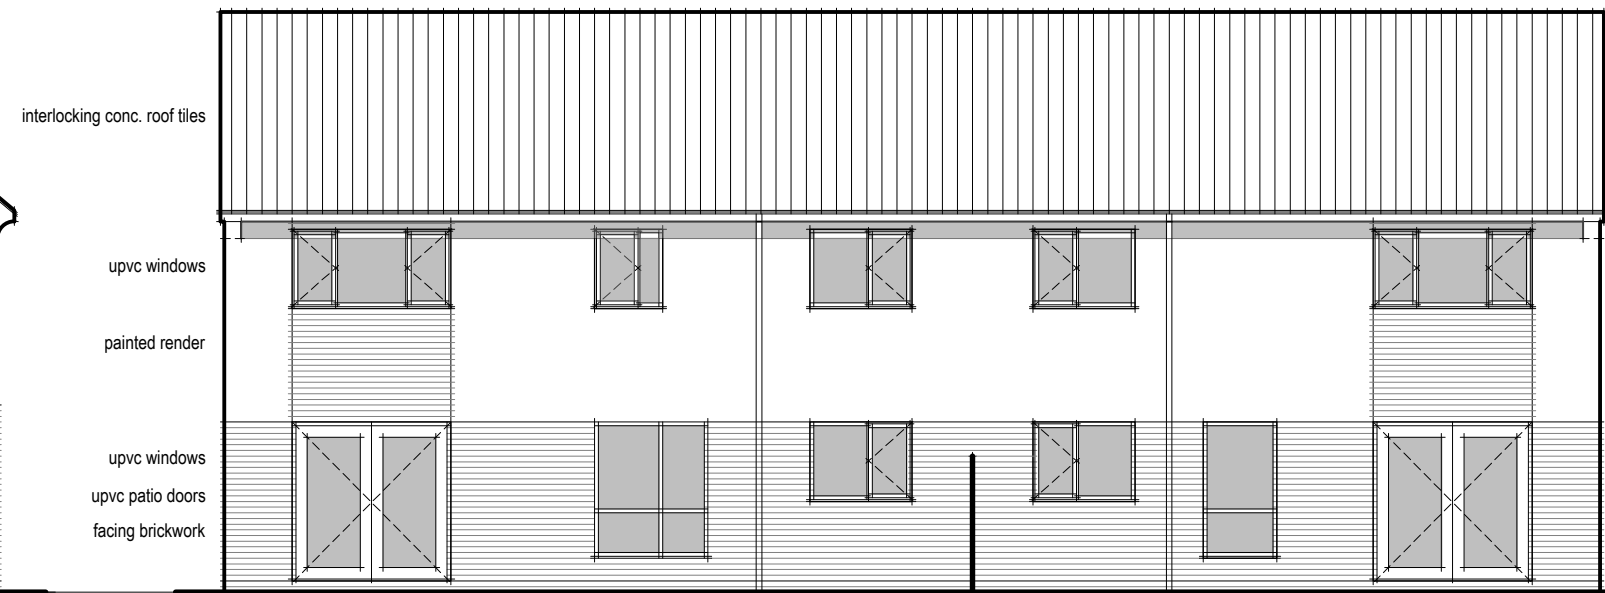

indicative section

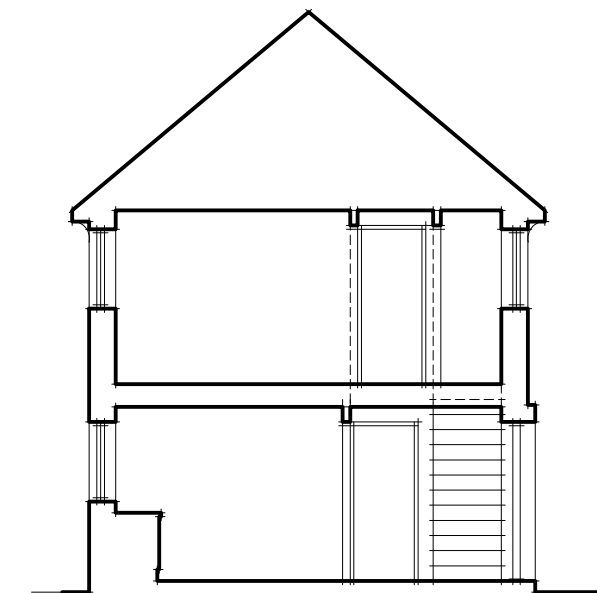

0 1 2 3 4 5 10



Parndon Mill | Harlow | Essex | CM20 2HP
T: 01279 444 904
E: info@aandds.co.uk
W: www.aandds.co.uk

PROJECT: 4 The Hill
Old Harlow
Essex
CM17 0BH

DRAWING: PROPOSED
Plans (incl. Location Plan)
Indicative Sections,
Elevations

DATE: September 2019

SCALE: 1/100 at A2

DRAWING NUMBER: 18/056/A002

DRAWN BY: mmc

CHECKED: mmc