



streetscene elevation

NOTES / REVISIONS


NOTE: THIS DRAWING MUST NOT BE SCALED.
ALL DIMENSIONS TO BE CHECKED ON SITE BY THE CONTRACTOR AND ANY DISCREPANCIES ARE TO BE REPORTED BACK TO THE ARCHITECTS BEFORE WORK COMMENCES.

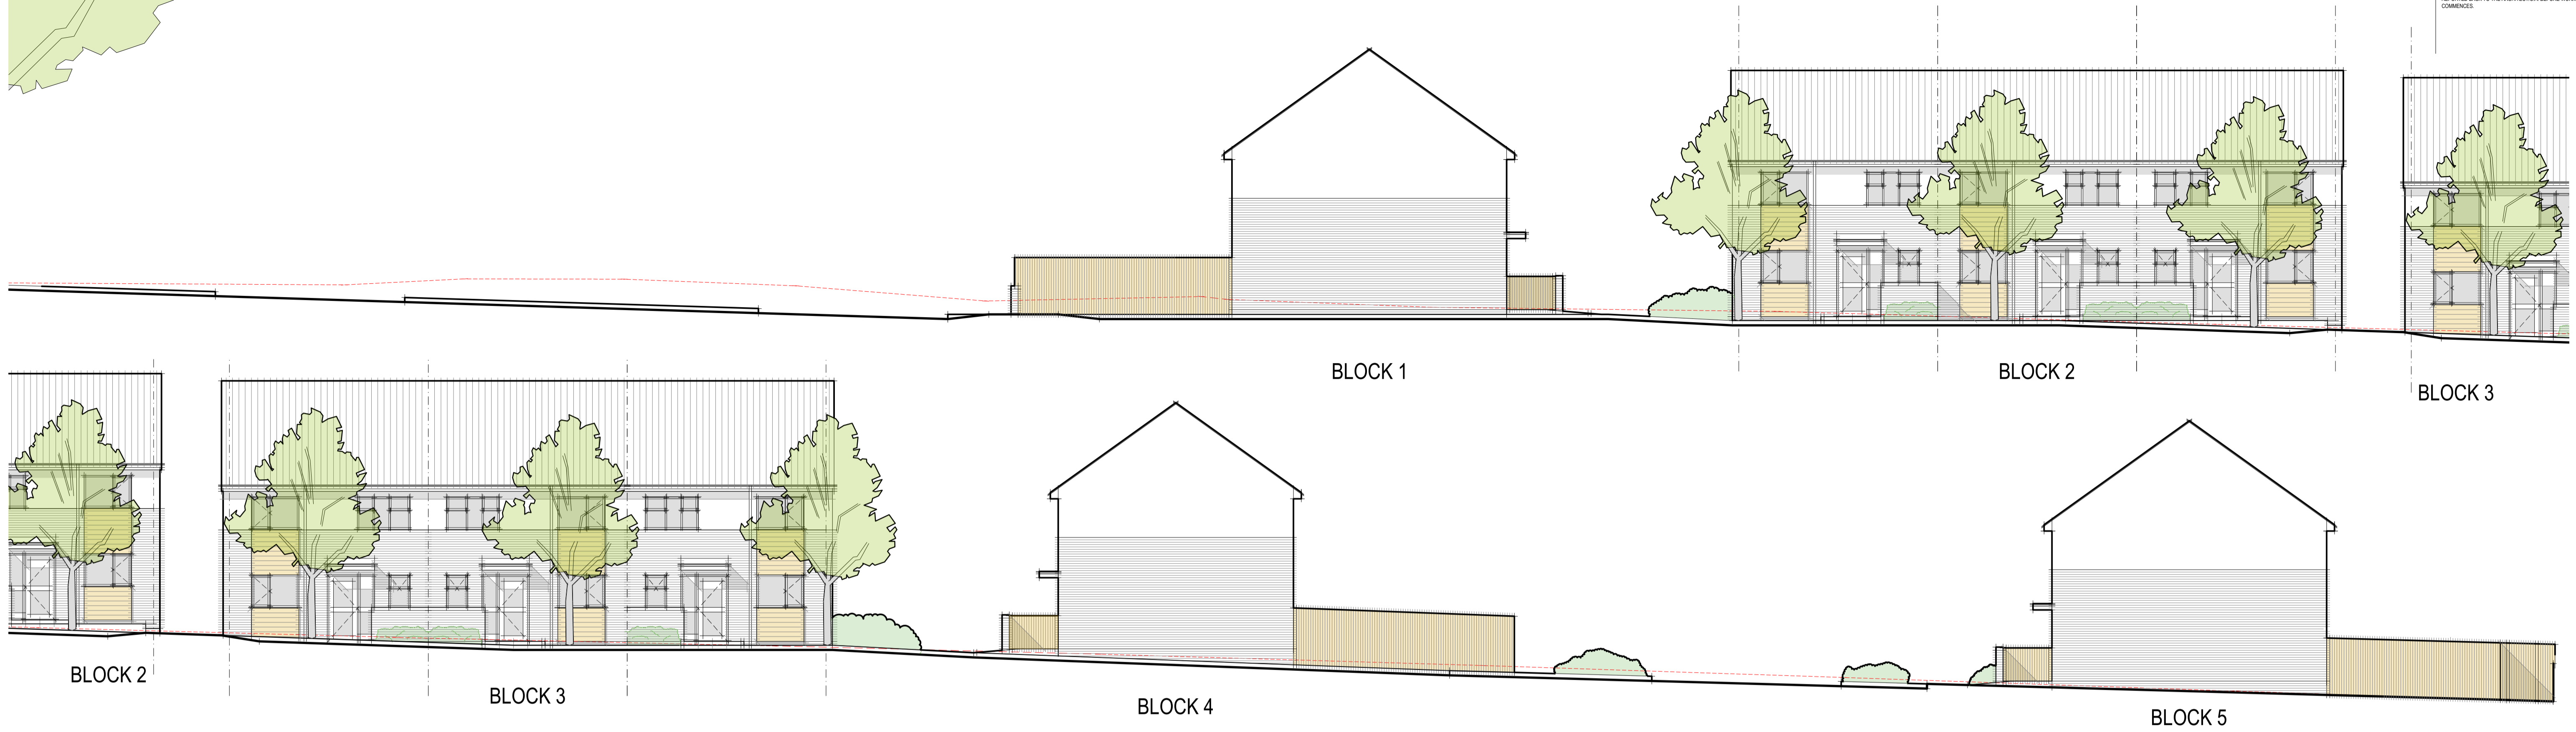

elevation - block 1

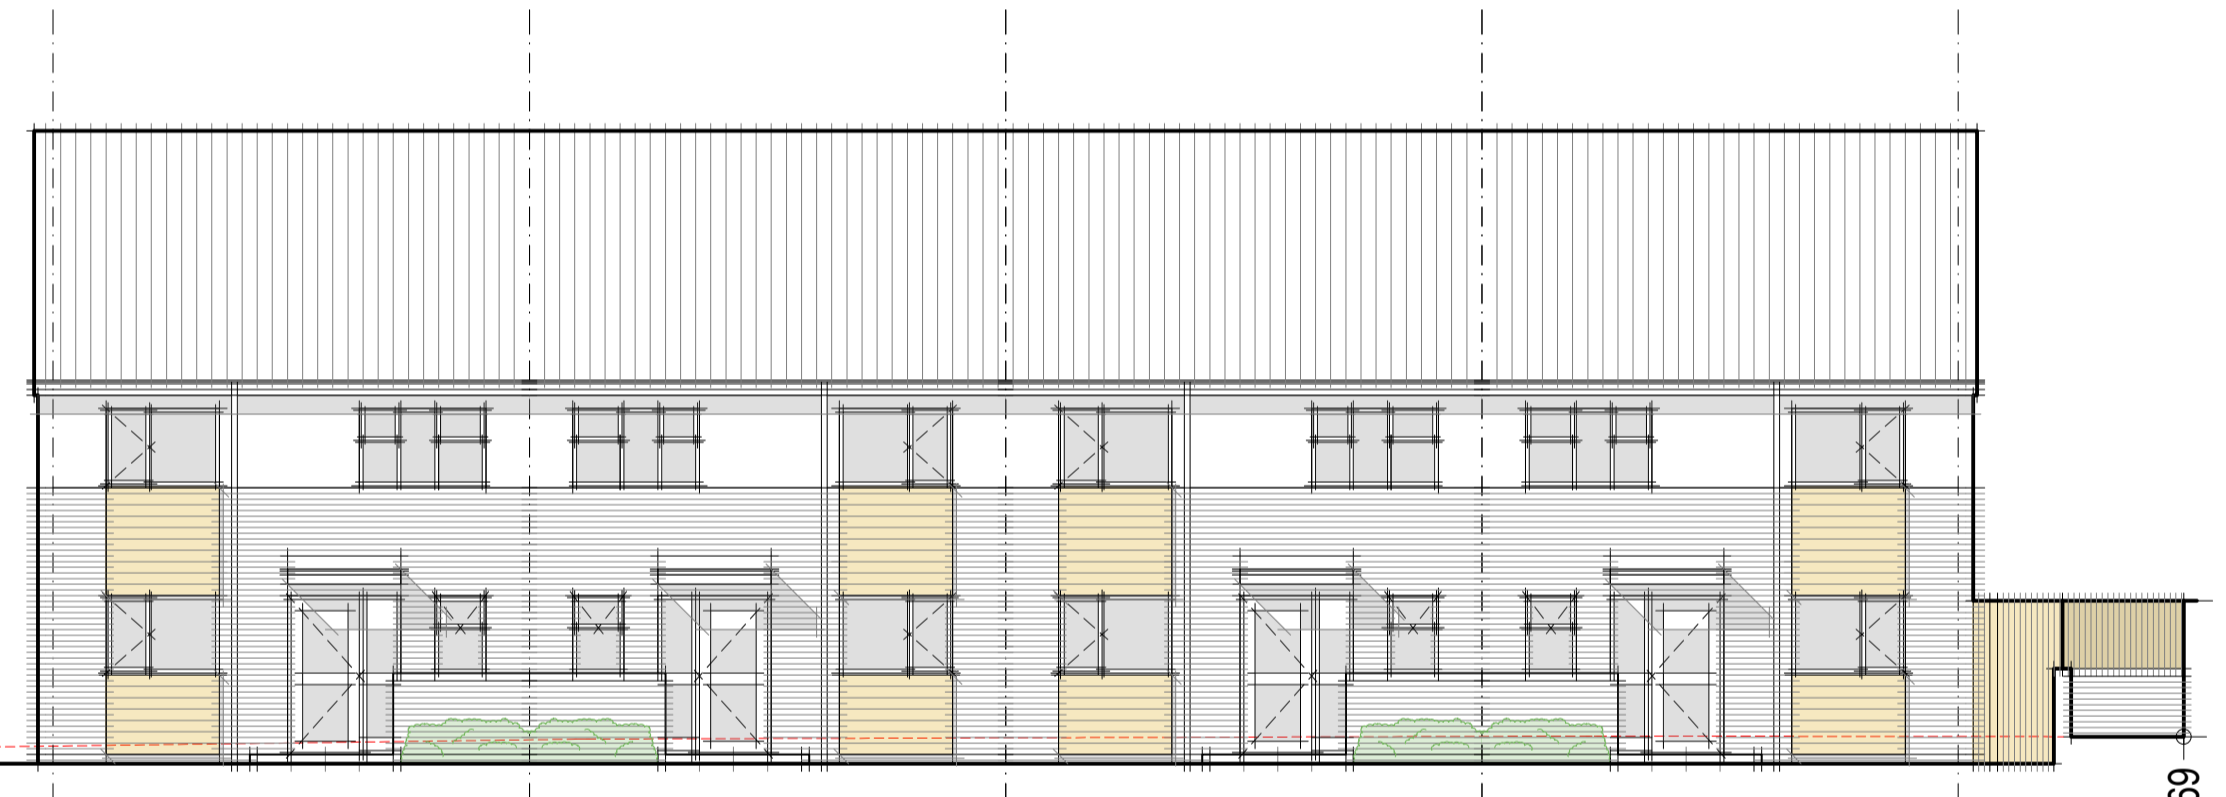


elevation - block 4

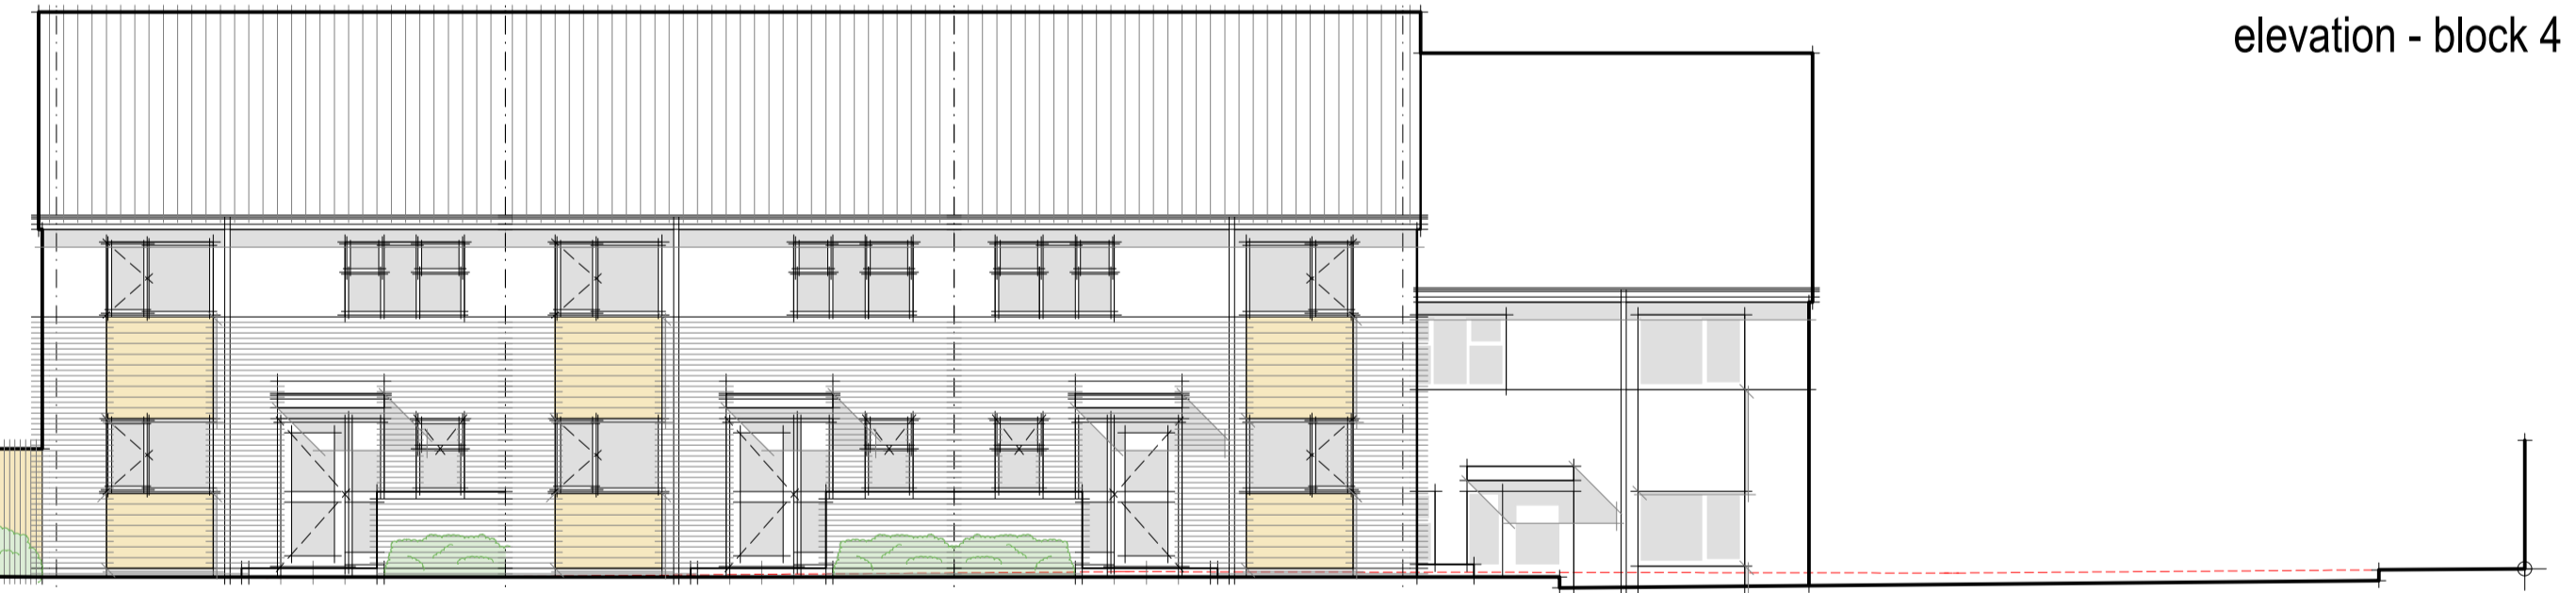


section - block 2



elevation - block 5

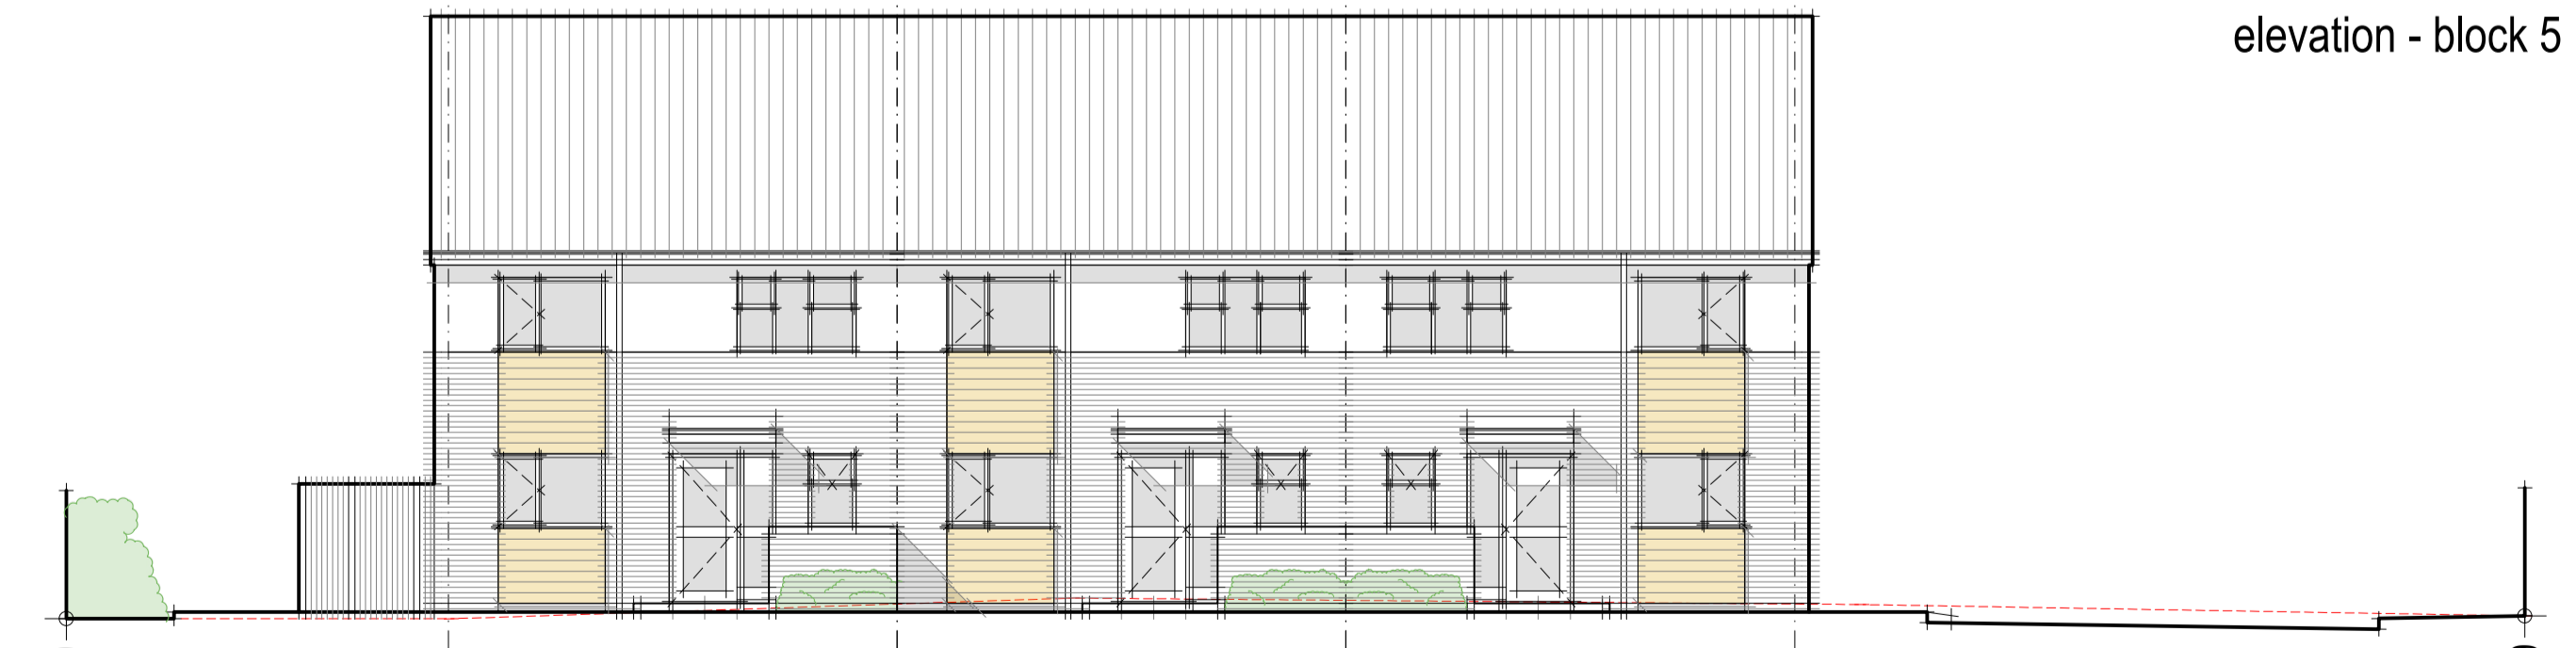


section - block 3

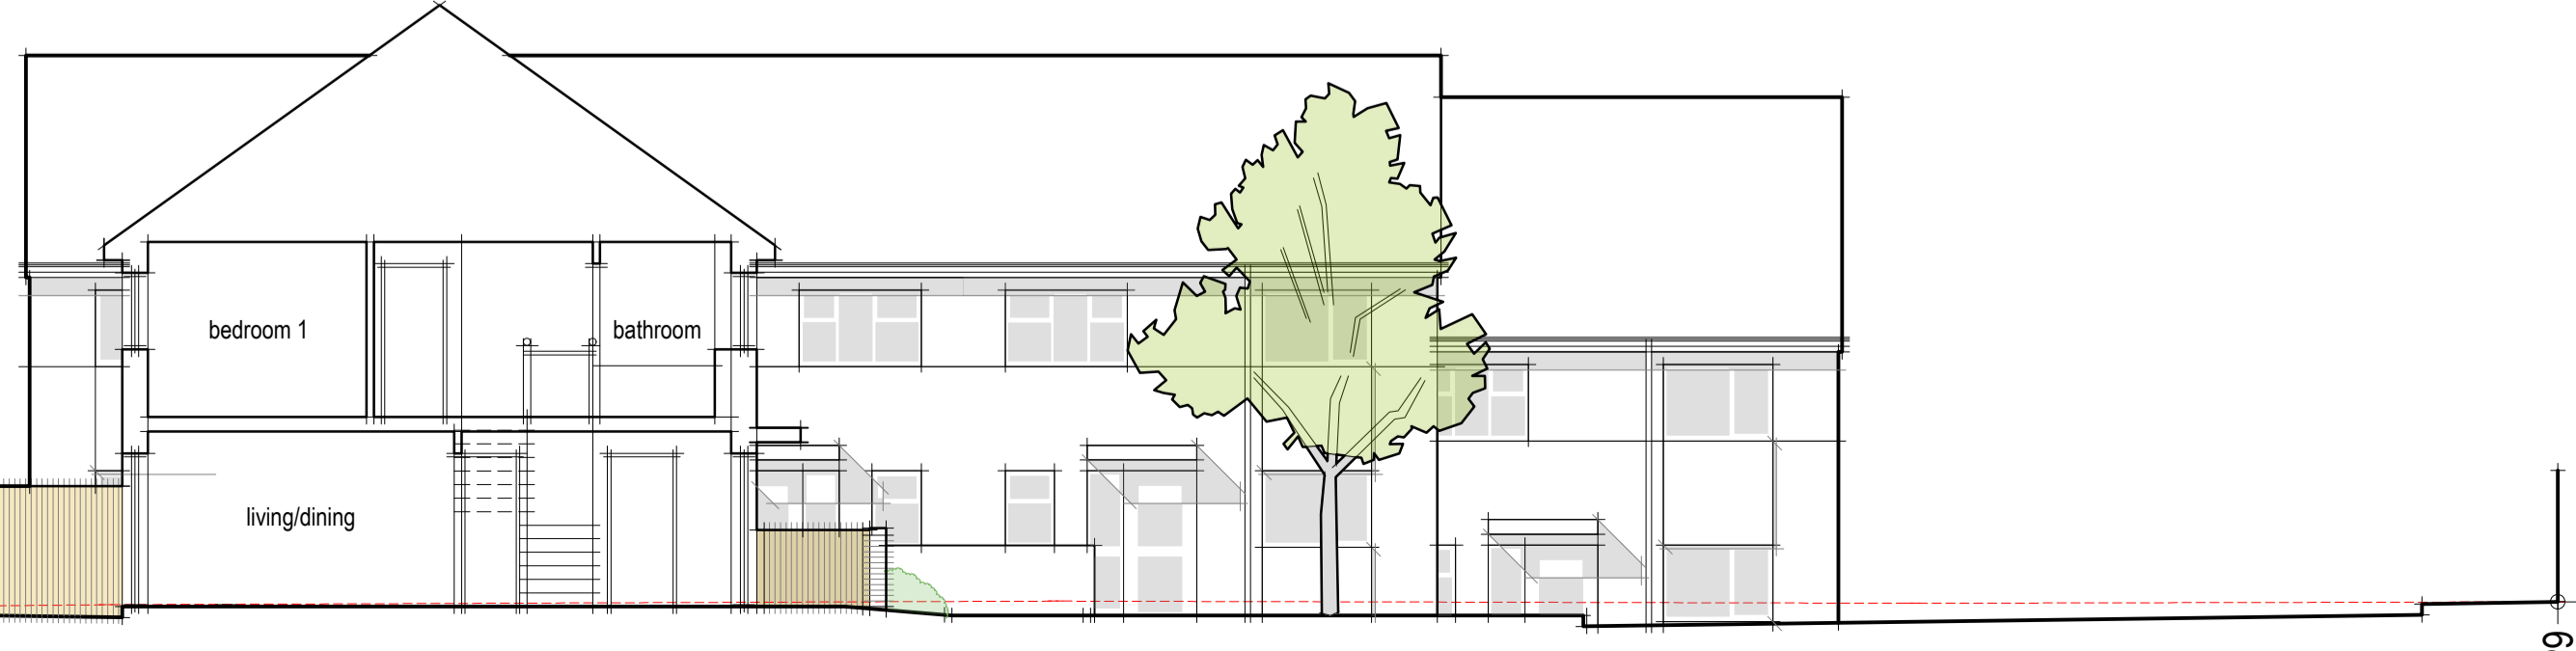

revision b: elevations revised to reflect changes to site plan - 24th january 2018
revision a: drawing resized and various revisions to reflect changes to site plan - 30th october 2017

PROJECT:	Housing Development Bushey Croft Harlow Essex
DRAWING:	PROPOSED Elevations
DATE:	August 2017
SCALE:	1/100 at A1
DRAWING NUMBER:	16/072/A/005 B

DRAWN BY: *mmc* CHECKED: *mmc*
architecture & design services ltd.
 Pandon Mill | Harlow | Essex | CM20 2HP
 T: 01279 444 904
 E: info@sandts.co.uk
 W: www.sandts.co.uk

 

67.92

68.03

68.73

69.10

68.14

68.46

67.55

67.72

66.49

66.60