



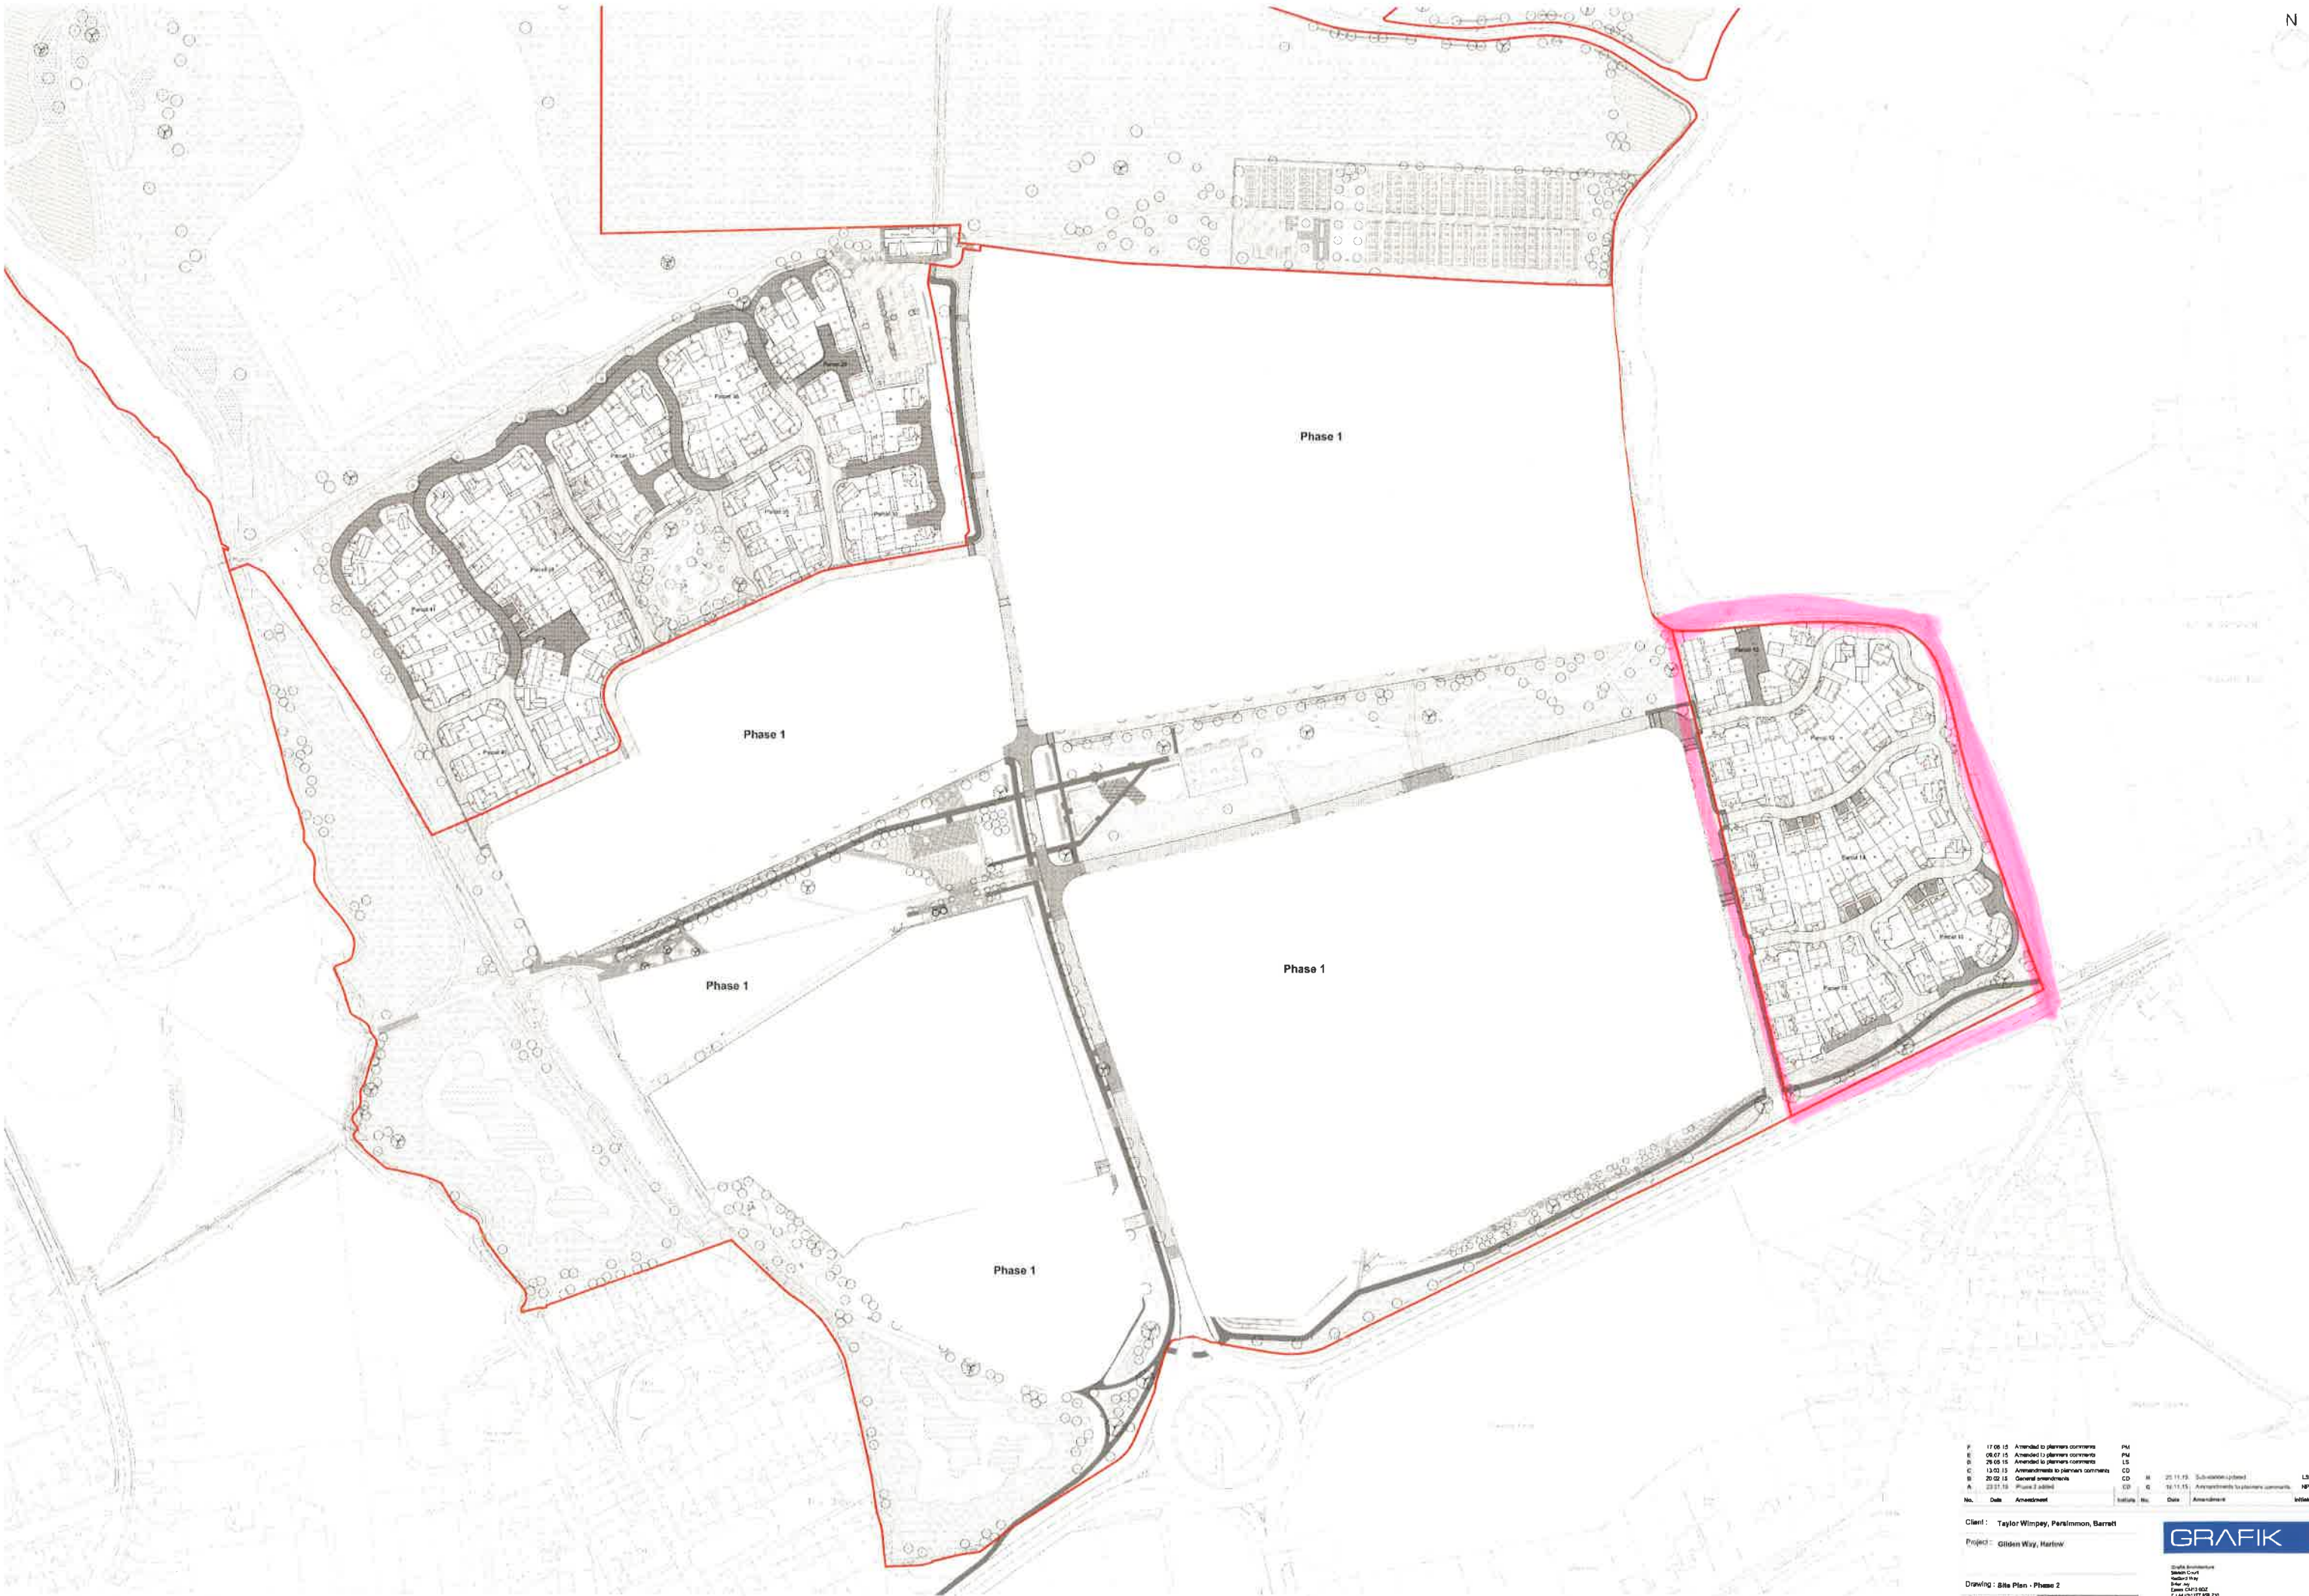

F	17.08.15	Amended to planners comments	PM						
E	08.07.15	Amended to planners comments	PM						
D	26.06.15	Amended to planners comments	LS						
C	13.03.15	Amended to planners comments	CD						
B	20.02.15	General amendments	CD						
A	20.01.15	Phase 2 defined	CD						
No.	Date	Amendment	Initials	No.	Date	Amendment	Initials	No.	Date
Client : Taylor Wimpey, Persimmon, Barratt									
Project : Gliden Way, Harlow									
Drawing : Site Plan - Phase 2									
Scale:	1:1000 @ A4	State:	Preliminary						
Date:	Jun 2015	Drawn No:	18.07.15.001						
© This drawing is the copyright of GRAFIK ARCHITECTURE. It is not to be or any part of it reproduced without prior written consent of GRAFIK ARCHITECTURE. It is not to be used for any other project without the prior written consent of GRAFIK ARCHITECTURE. Any reuse of this drawing is strictly prohibited.									

GRAFIK

GRAFIK ARCHITECTURE
Sutton Court
Sutton Coldfield
B67 1JH
Tel: 0121 717 600
Fax: 0121 717 601
www.grafik.co.uk

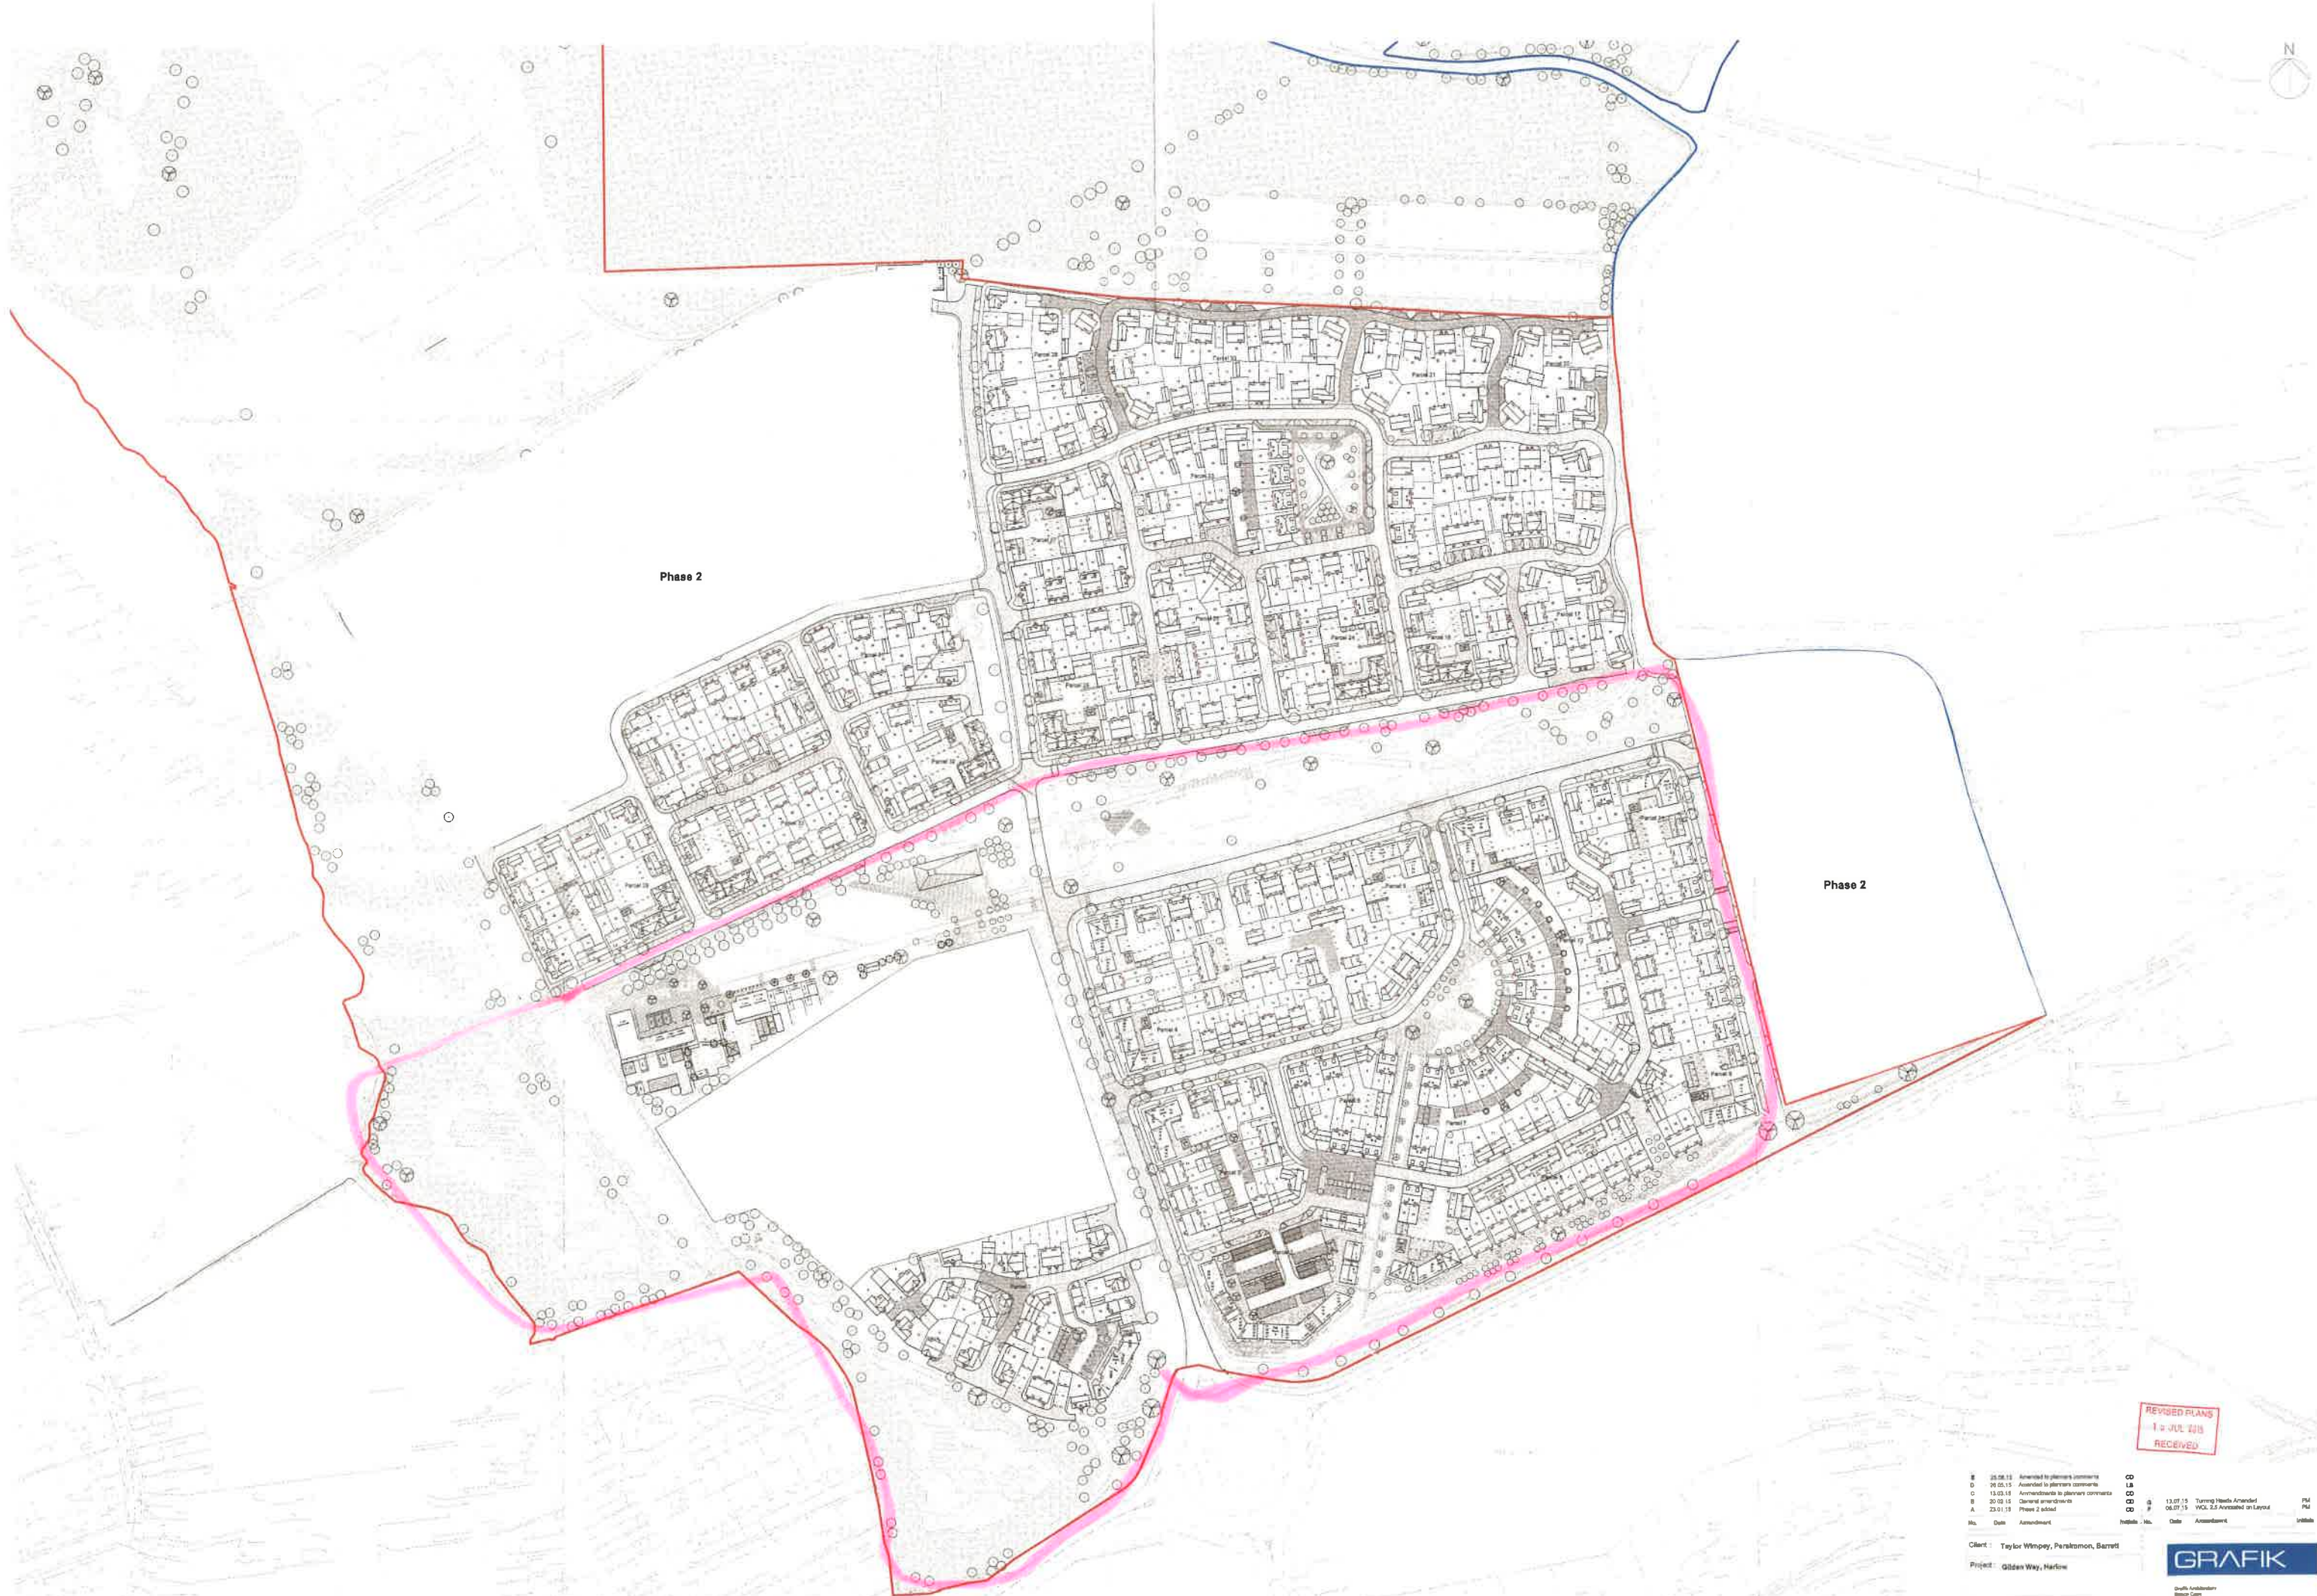

Phase 2


Drawing: Site Plan
 Scale: 1:1000 @ A8
 Date: Jan 2015

SHEETS: Preliminary
 Drawing No.: 1A-SITEPLAN

Revised By:
 Issued:
 Status: CIVIL 022
 T: +66 (0) 2777 688 773
 F: +66 (0) 2777 688 124
 www.gwusa.com

© This drawing is the copyright of GWUSA ARCHITECTURE. It shall not be in any way used or reproduced without the prior written consent. All alterations are to be checked on site at the company prior to commencing any work, which will be signed and stamped. Any deviation

0 10 20 30 50 100m

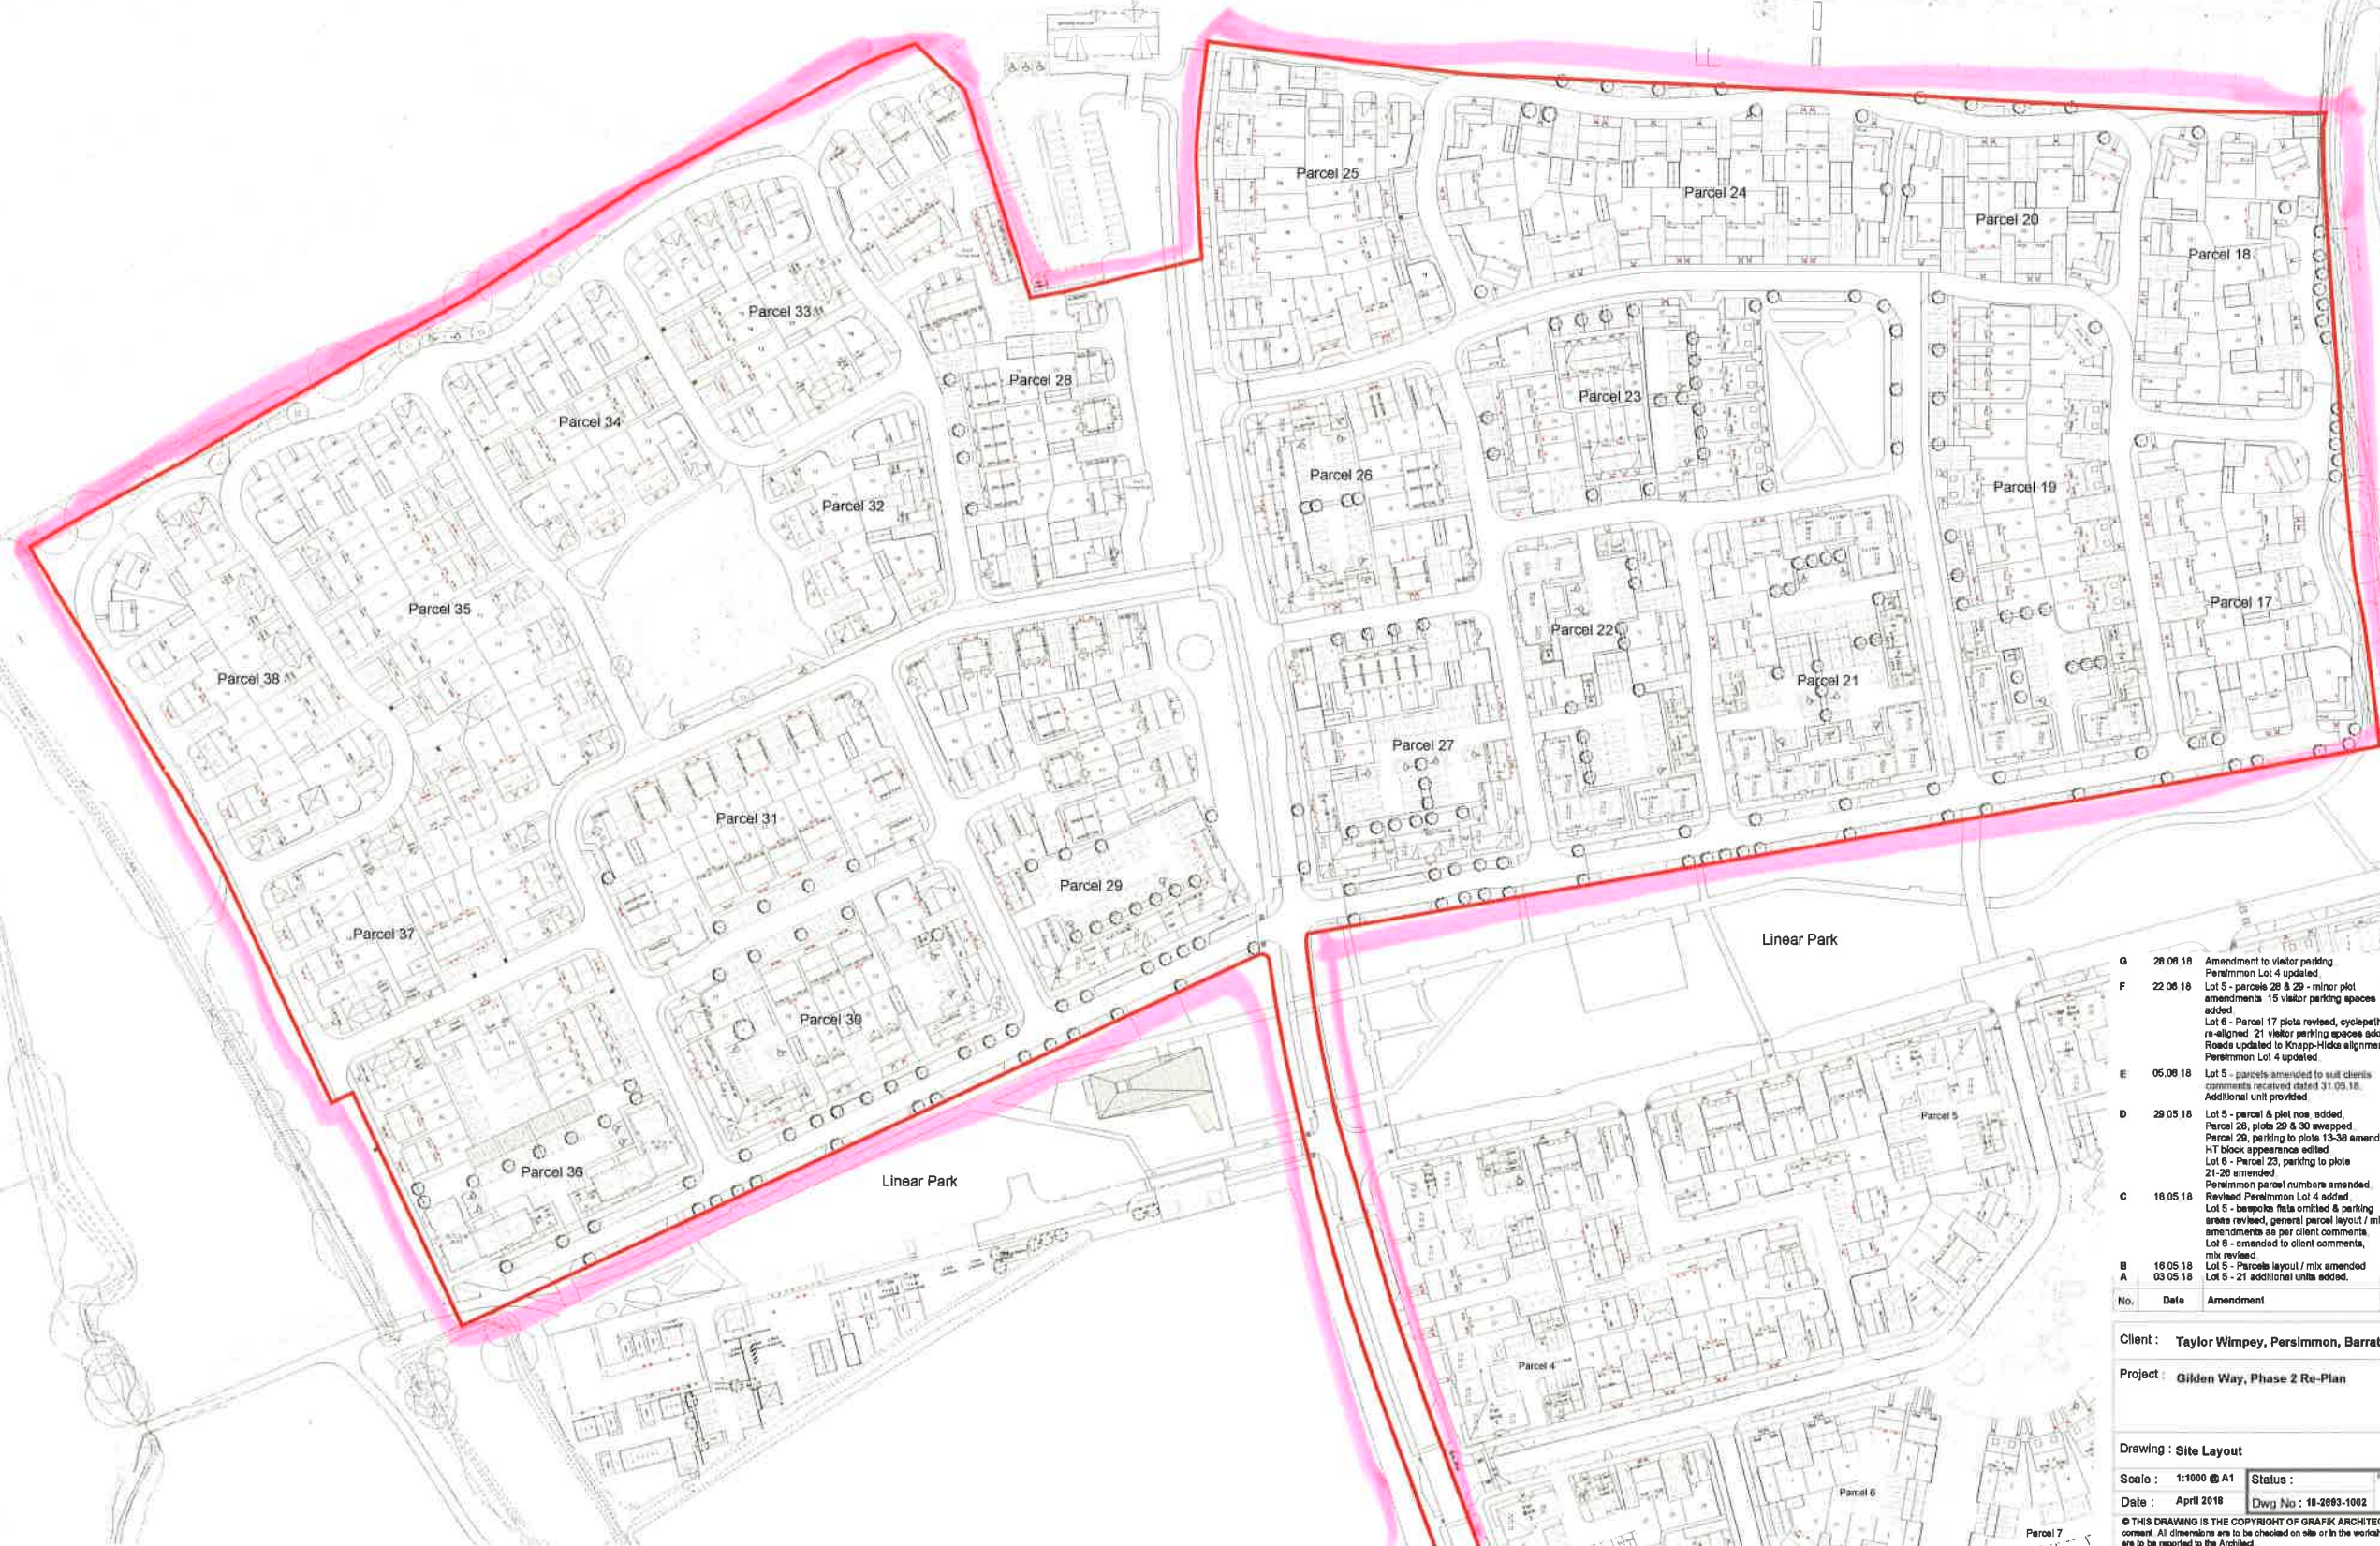

G	28.08.18	Amendment to visitor parking Persimmon Lot 4 updated	GJM				
F	22.08.18	Lot 5 - parcels 28 & 29 - minor plot amendments 15 visitor parking spaces added Lot 6 - Parcel 17 plots revised, cyclepath re-aligned 21 visitor parking spaces added Roads updated to Knapp-Hicks alignment Persimmon Lot 4 updated	BC/GJM	S	03.01.19	Minor amendment to parking in Parcel 29 in relation to Plot 36. Disabled parking spaces added to layout	GJM
				R	21.12.18	Amendments to bin/cycle Stores.	LS
				Q	14.12.18	Minor amendments to layout following planner's comments. Plot numbering reverted to parcels for planning	GJM
E	05.08.18	Lot 5 - parcels amended to suit clients comments received dated 31.05.18. Additional unit provided	BC	P	12.12.18	Parcel 27 re-numbered sequentially	GJM
D	29.05.18	Lot 5 - parcel & plot nos. added, Parcel 28, plots 29 & 30 swapped, Parcel 29, parking to plots 13-38 amended, HT block appearance edited, Lot 6 - Parcel 23, parking to plots 21-28 amended	BC	N	05.12.18	Parcel 27 re-planned. Parking spaces moved behind building lines wherever possible. Visitor parking amended	GJM
				M	23.11.18	Parcels re-planned following planner's comments; plot numbers amended to suit. Lot 4 layout updated	GJM/BC
C	18.05.18	Persimmon parcel numbers amended, Revised Persimmon Lot 4 added, Lot 5 - bespoke flats omitted & parking areas revised, general parcel layout / mix amendments as per client comments, Lot 6 - amended to client comments, mix revised	AW	L	10.10.18	All Phase 2 plots re-numbered	AJ
				K	30.07.18	'Folkstone' dwelling removed from Lot 5	GJM
				J	20.07.18	Minor corrections to Lot 4	GJM
				H	13.07.18	All house type PA33 substituted out for PA34	RF
B	18.05.18	Lot 5 - Parcels layout / mix amended	BC			Minor replan to Lot 6	
A	03.05.18	Lot 5 - 21 additional units added.	BC				

Client : Taylor Wimpey, Persimmon, Barratt

Project : Gilden Way, Phase 2 Re-Plan

Drawing : Site Layout

Scale : 1:1000 @ A1

Date : April 2018

Status : **S**

Dwg No : 18-2093-1002

© THIS DRAWING IS THE COPYRIGHT OF GRAFIK ARCHITECTURE. It shall not be in any way used or reproduced without their prior written consent. All dimensions are to be checked on site or in the workshop prior to commencing any work. Work only to figured dimensions. Any discrepancies are to be reported to the Architect.

GRAFIK

Gratik Architecture
Station Court
Radford Way
Widnes
Cheshire WA14 2JG
T +44 (0)1277 558 233
F +44 (0)1277 558 234
www.grafik.co.uk