


NOTES / REVISIONS

NOTE: THIS DRAWING MUST NOT BE SCALED.
 ALL DIMENSIONS TO BE CHECKED ON SITE BY THE CONTRACTOR AND ANY DISCREPANCIES ARE TO BE REPORTED BACK TO THE ARCHITECTURAL BEFORE WORK COMMENCES.




front elevation

rear elevation

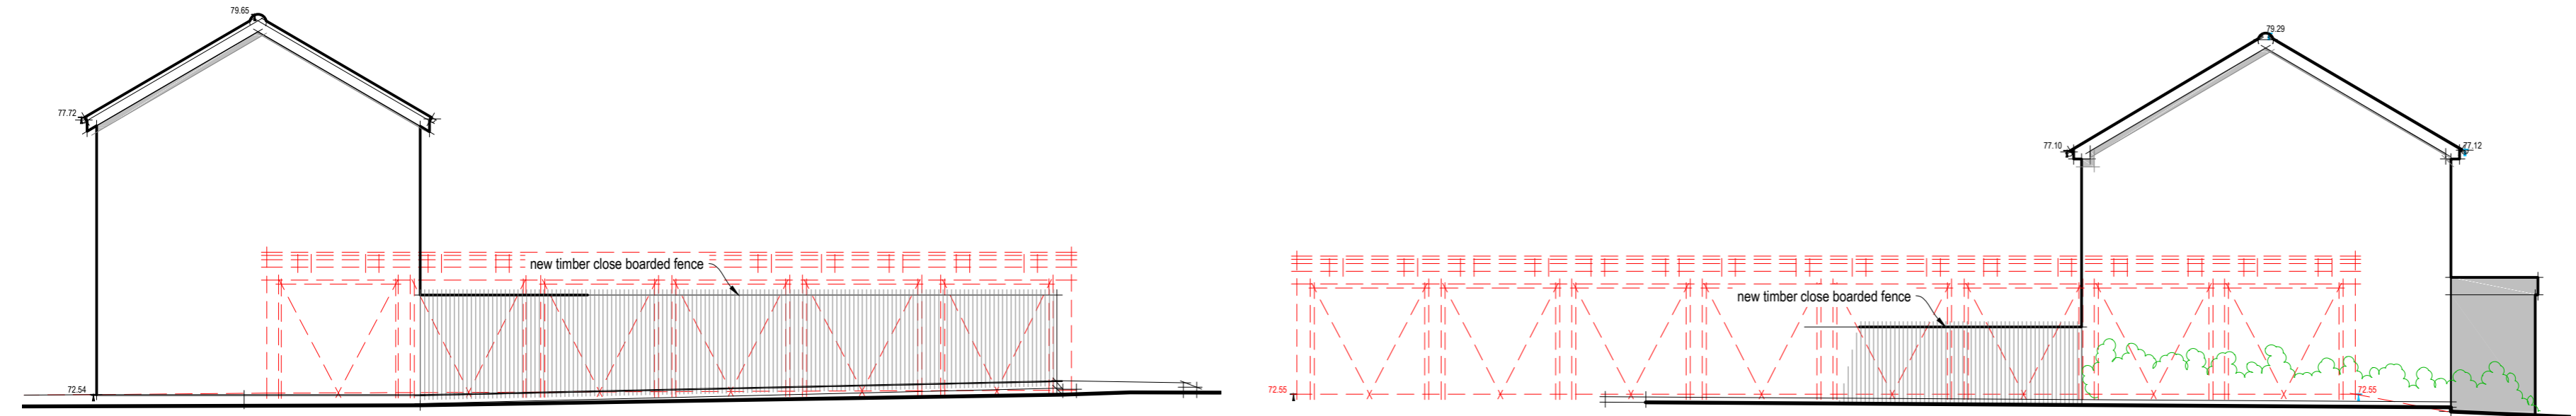


side elevation

side elevation

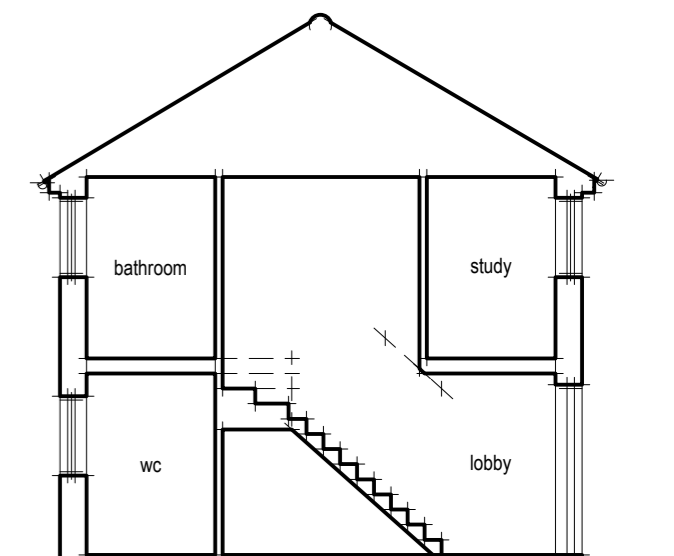


indicative section


DWELLING
 BUNGALOWS

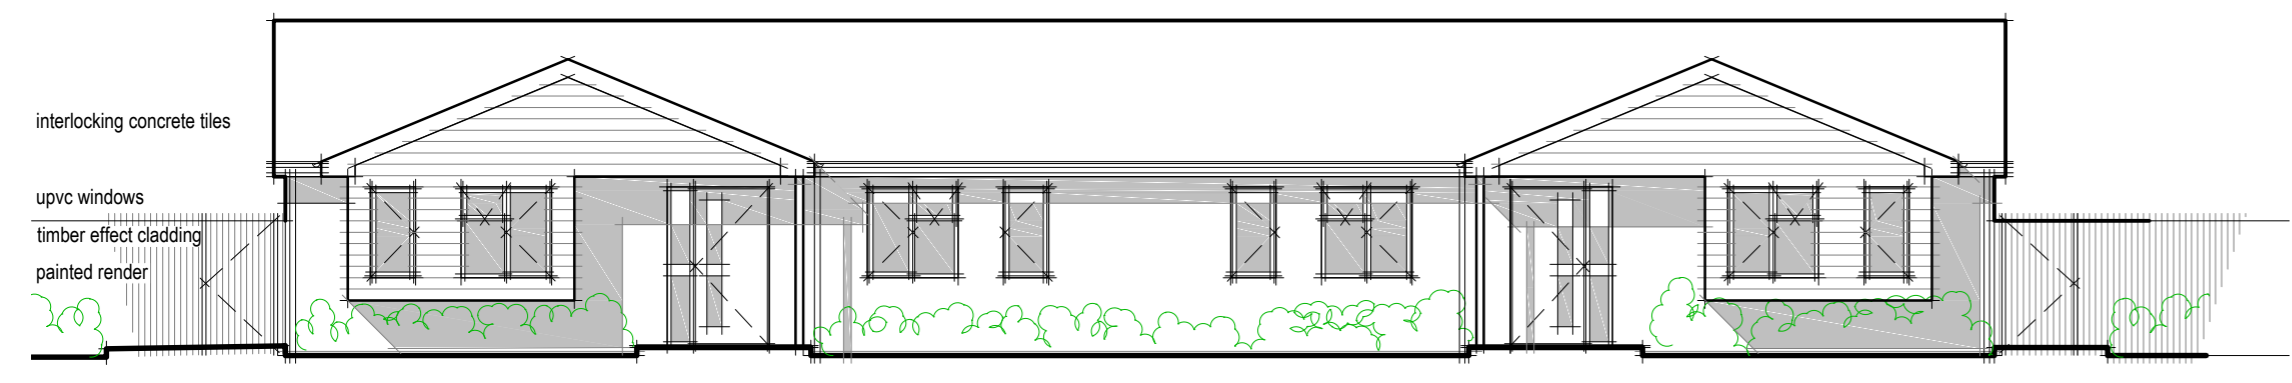


front elevation

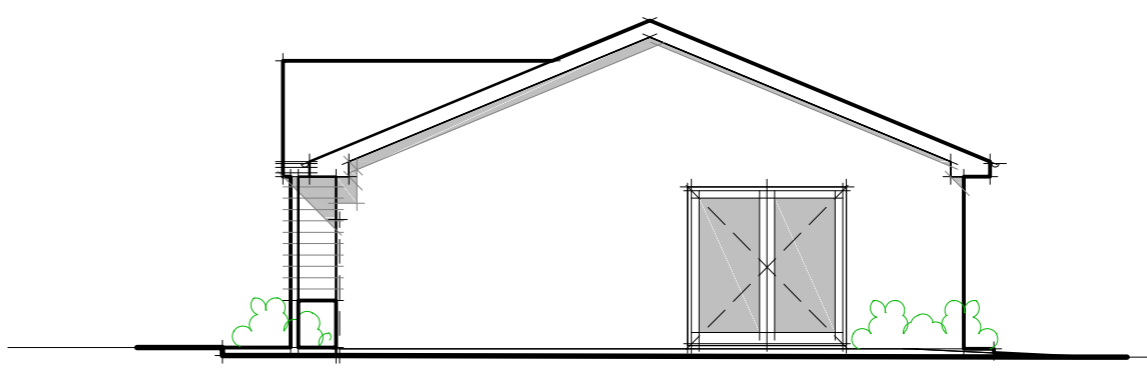


side elevation

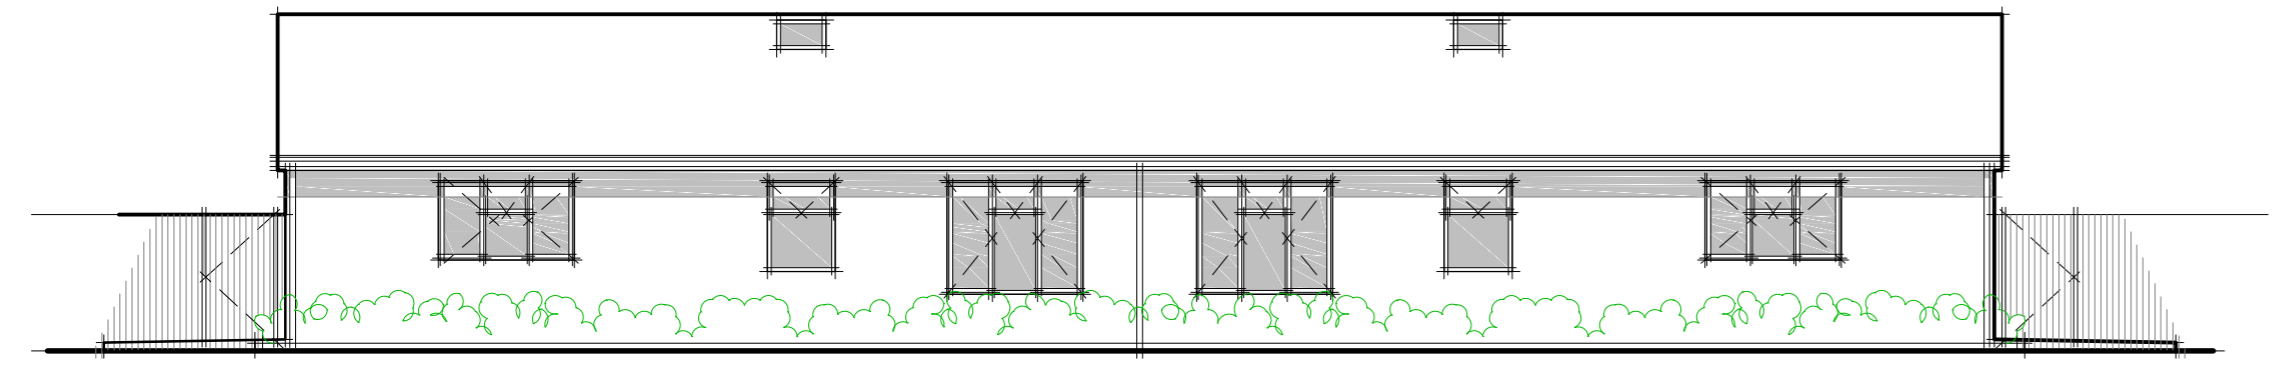


rear elevation

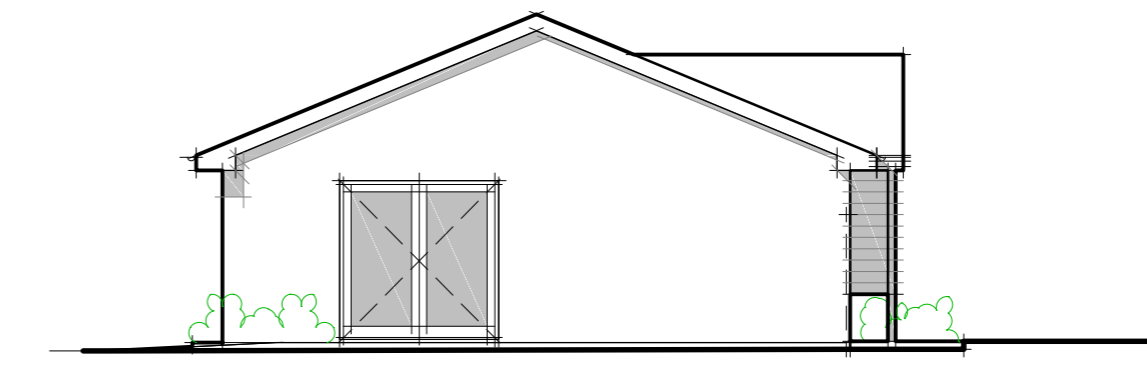

side elevation

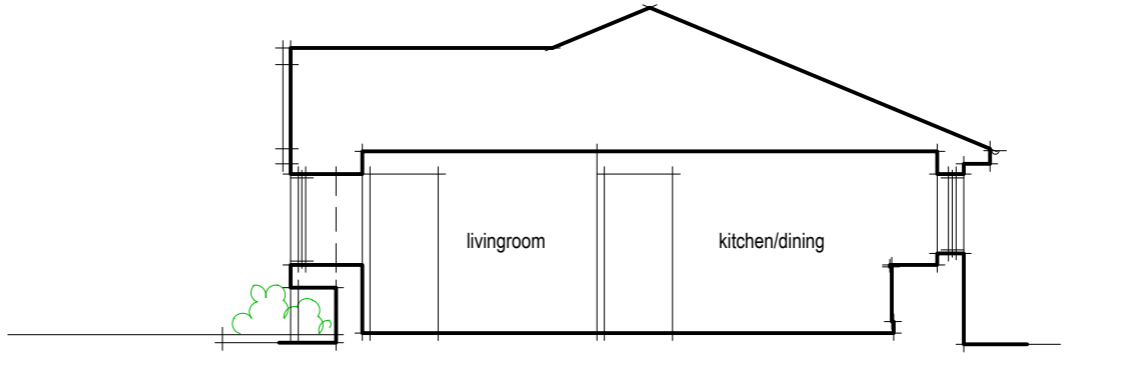

indicative section

 

revision at bungalow front elevation revised; house rear elevation revised - ig - 12th sept. 2017

PROJECT: The Readings Garages
 Harlow
 Essex

DRAWING: PROPOSED elevations, indicative sections

DATE: July 2017

SCALE: 1/100 at A2

DRAWING NUMBER: 16/073/A/005 A

DRAWN BY: ig
 CHECKED: mee

Parndon Mill | Harlow | Essex | CM20 2HP
 T: 01279 444 904
 E: info@amands.co.uk
 W: www.amands.co.uk

architect
 & design services ltd.