
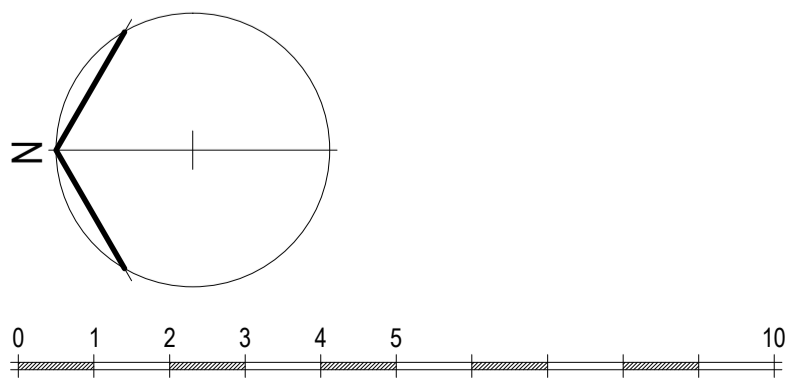


KEY
 FIRE HYDRANT FH
 GATE POST GP
 GULLY GY
 INSPECTION COVER IC
 MANHOLE MH
 SERVICE MARKER POST MK
 WATER METER WM

NOTES / REVISIONS

NOTE: THIS DRAWING MUST NOT BE SCALED.
 ALL DIMENSIONS TO BE CHECKED ON SITE BY THE CONTRACTOR AND ANY DISCREPANCIES ARE TO BE REPORTED BACK TO THE ARCHITECTS A BEFORE WORK COMMENCES.

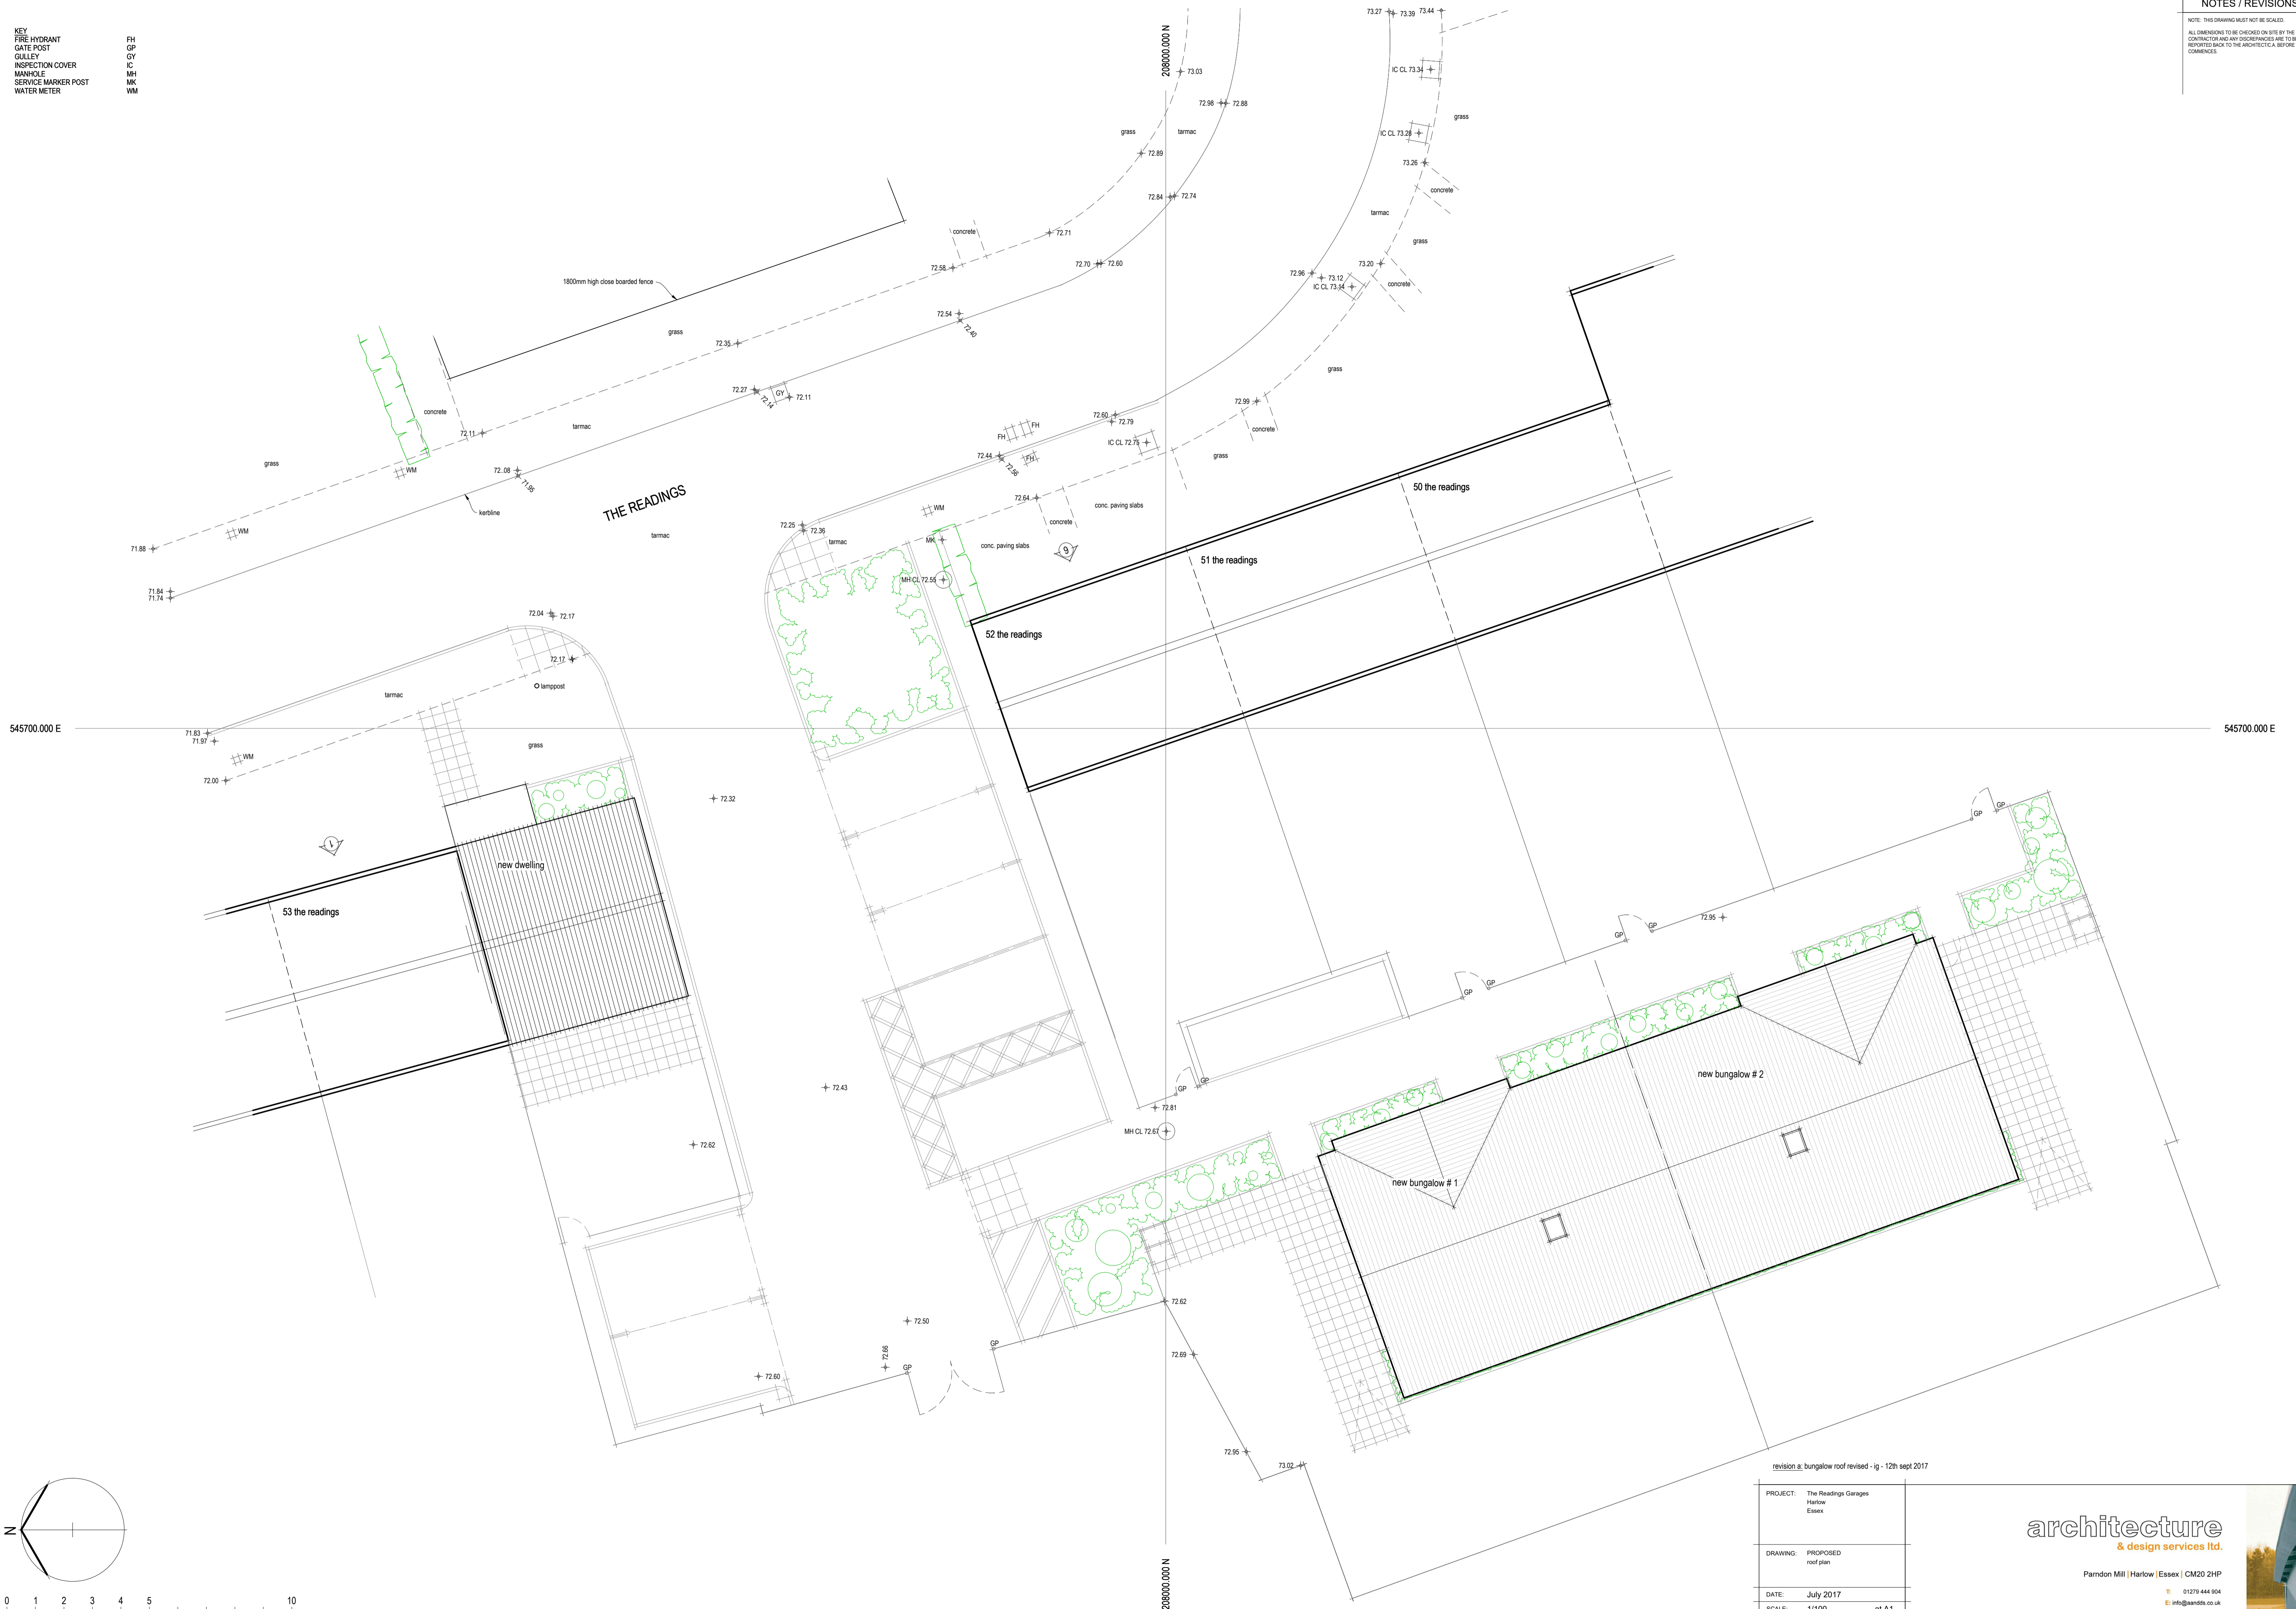

revision a: bungalow roof revised - ig - 12th sept 2017

PROJECT:	The Readings Garages Harlow Essex
DRAWING:	PROPOSED roof plan
DATE:	July 2017
SCALE:	1/100 at A1
DRAWING NUMBER:	16/073/A/004 A

DRAWN BY: ig
 CHECKED: mnc

architecture
 & design services ltd.

Pardon Mill | Harlow | Essex | CM20 2HP
 T: 01279 444 904
 E: info@sandts.co.uk
 W: www.sandts.co.uk