







Legend

-  Concrete Hard Surface
-  Breezeblock Hut
-  Portakabin
-  Plot 17
-  Tank and Retaining Wall

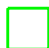

Harlow
Council

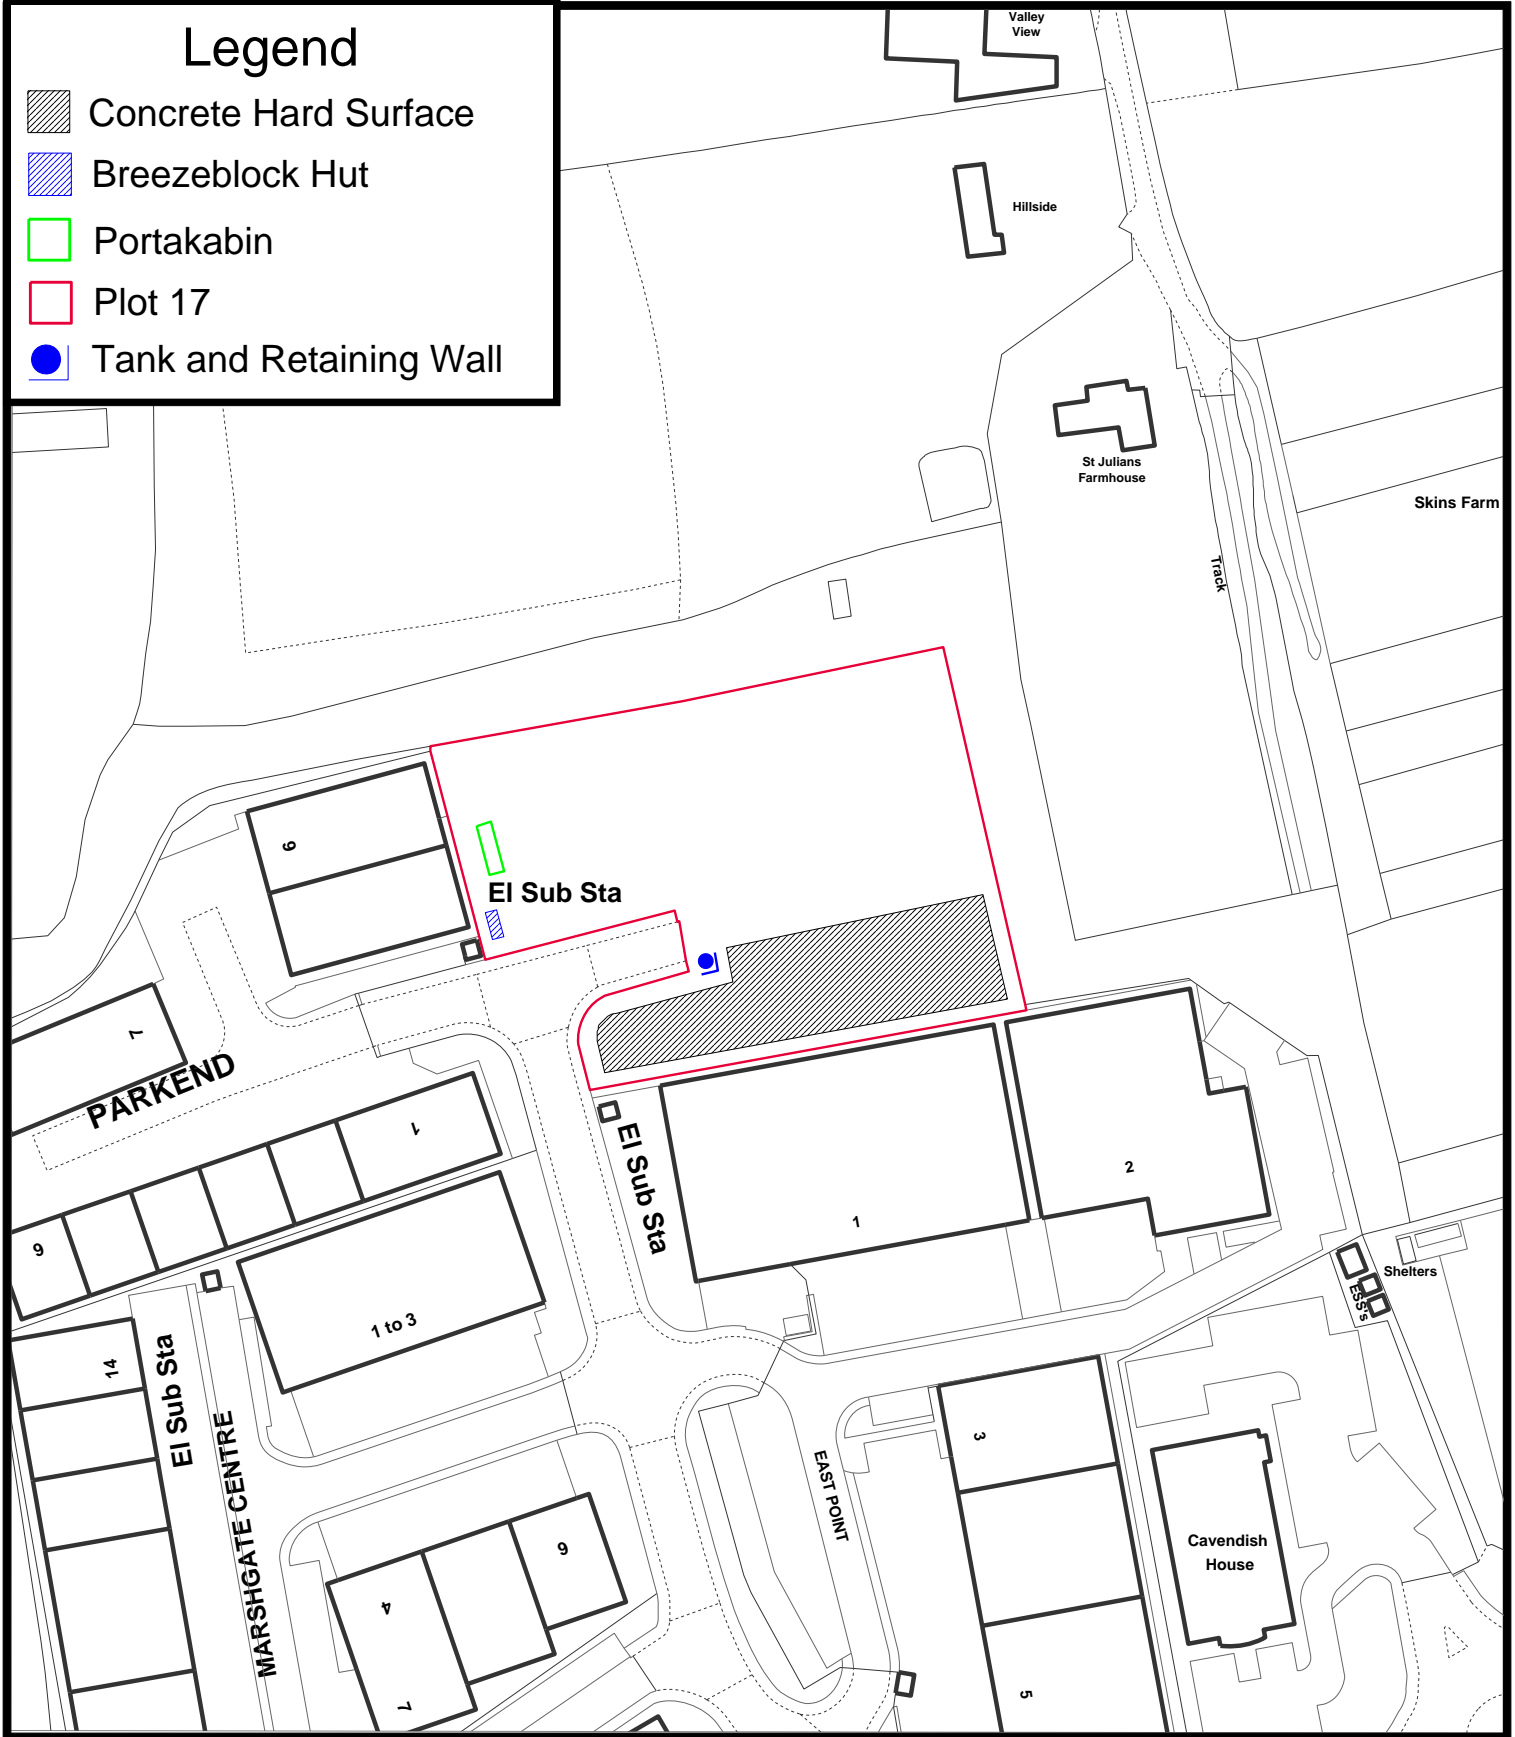Working together for Harlow

Property and Facilities

Civic Centre

The Water Gardens

Harlow

Essex CM20 1WG

Tel. 01279446687 Fax. 01279446639

Plot 17 Harlow Business Park
Harlow
Essex

SCALE:
1:1250 at A4

DATE:
1st August 2014

DRAWN BY:
DJ

Drawing No.



This map is based upon Ordnance Survey material with the permission of Ordnance Survey on behalf of the Controller of Her Majesty's Stationery Office © Crown copyright. Unauthorised reproduction infringes Crown copyright and may lead to prosecution or civil proceedings.
Harlow District Council Licence No.100019627 (2014)