


KEY
 FIRE HYDRANT
 GATE POST
 GULLY
 INSPECTION COVER
 MANHOLE
 SERVICE MARKER POST
 WATER METER

NOTES / REVISIONS
 NOTE: THIS DRAWING MUST NOT BE SCALED.
 ALL DIMENSIONS TO BE CHECKED ON SITE BY THE CONTRACTOR AND ANY DISCREPANCIES ARE TO BE REPORTED BACK TO THE ARCHITECTURE BEFORE WORK COMMENCES.
 DRAWING TO BE READ IN CONJUNCTION WITH ARCHITECTS SCHEDULE OF WORKS AND REFERENCE SPECIFICATION

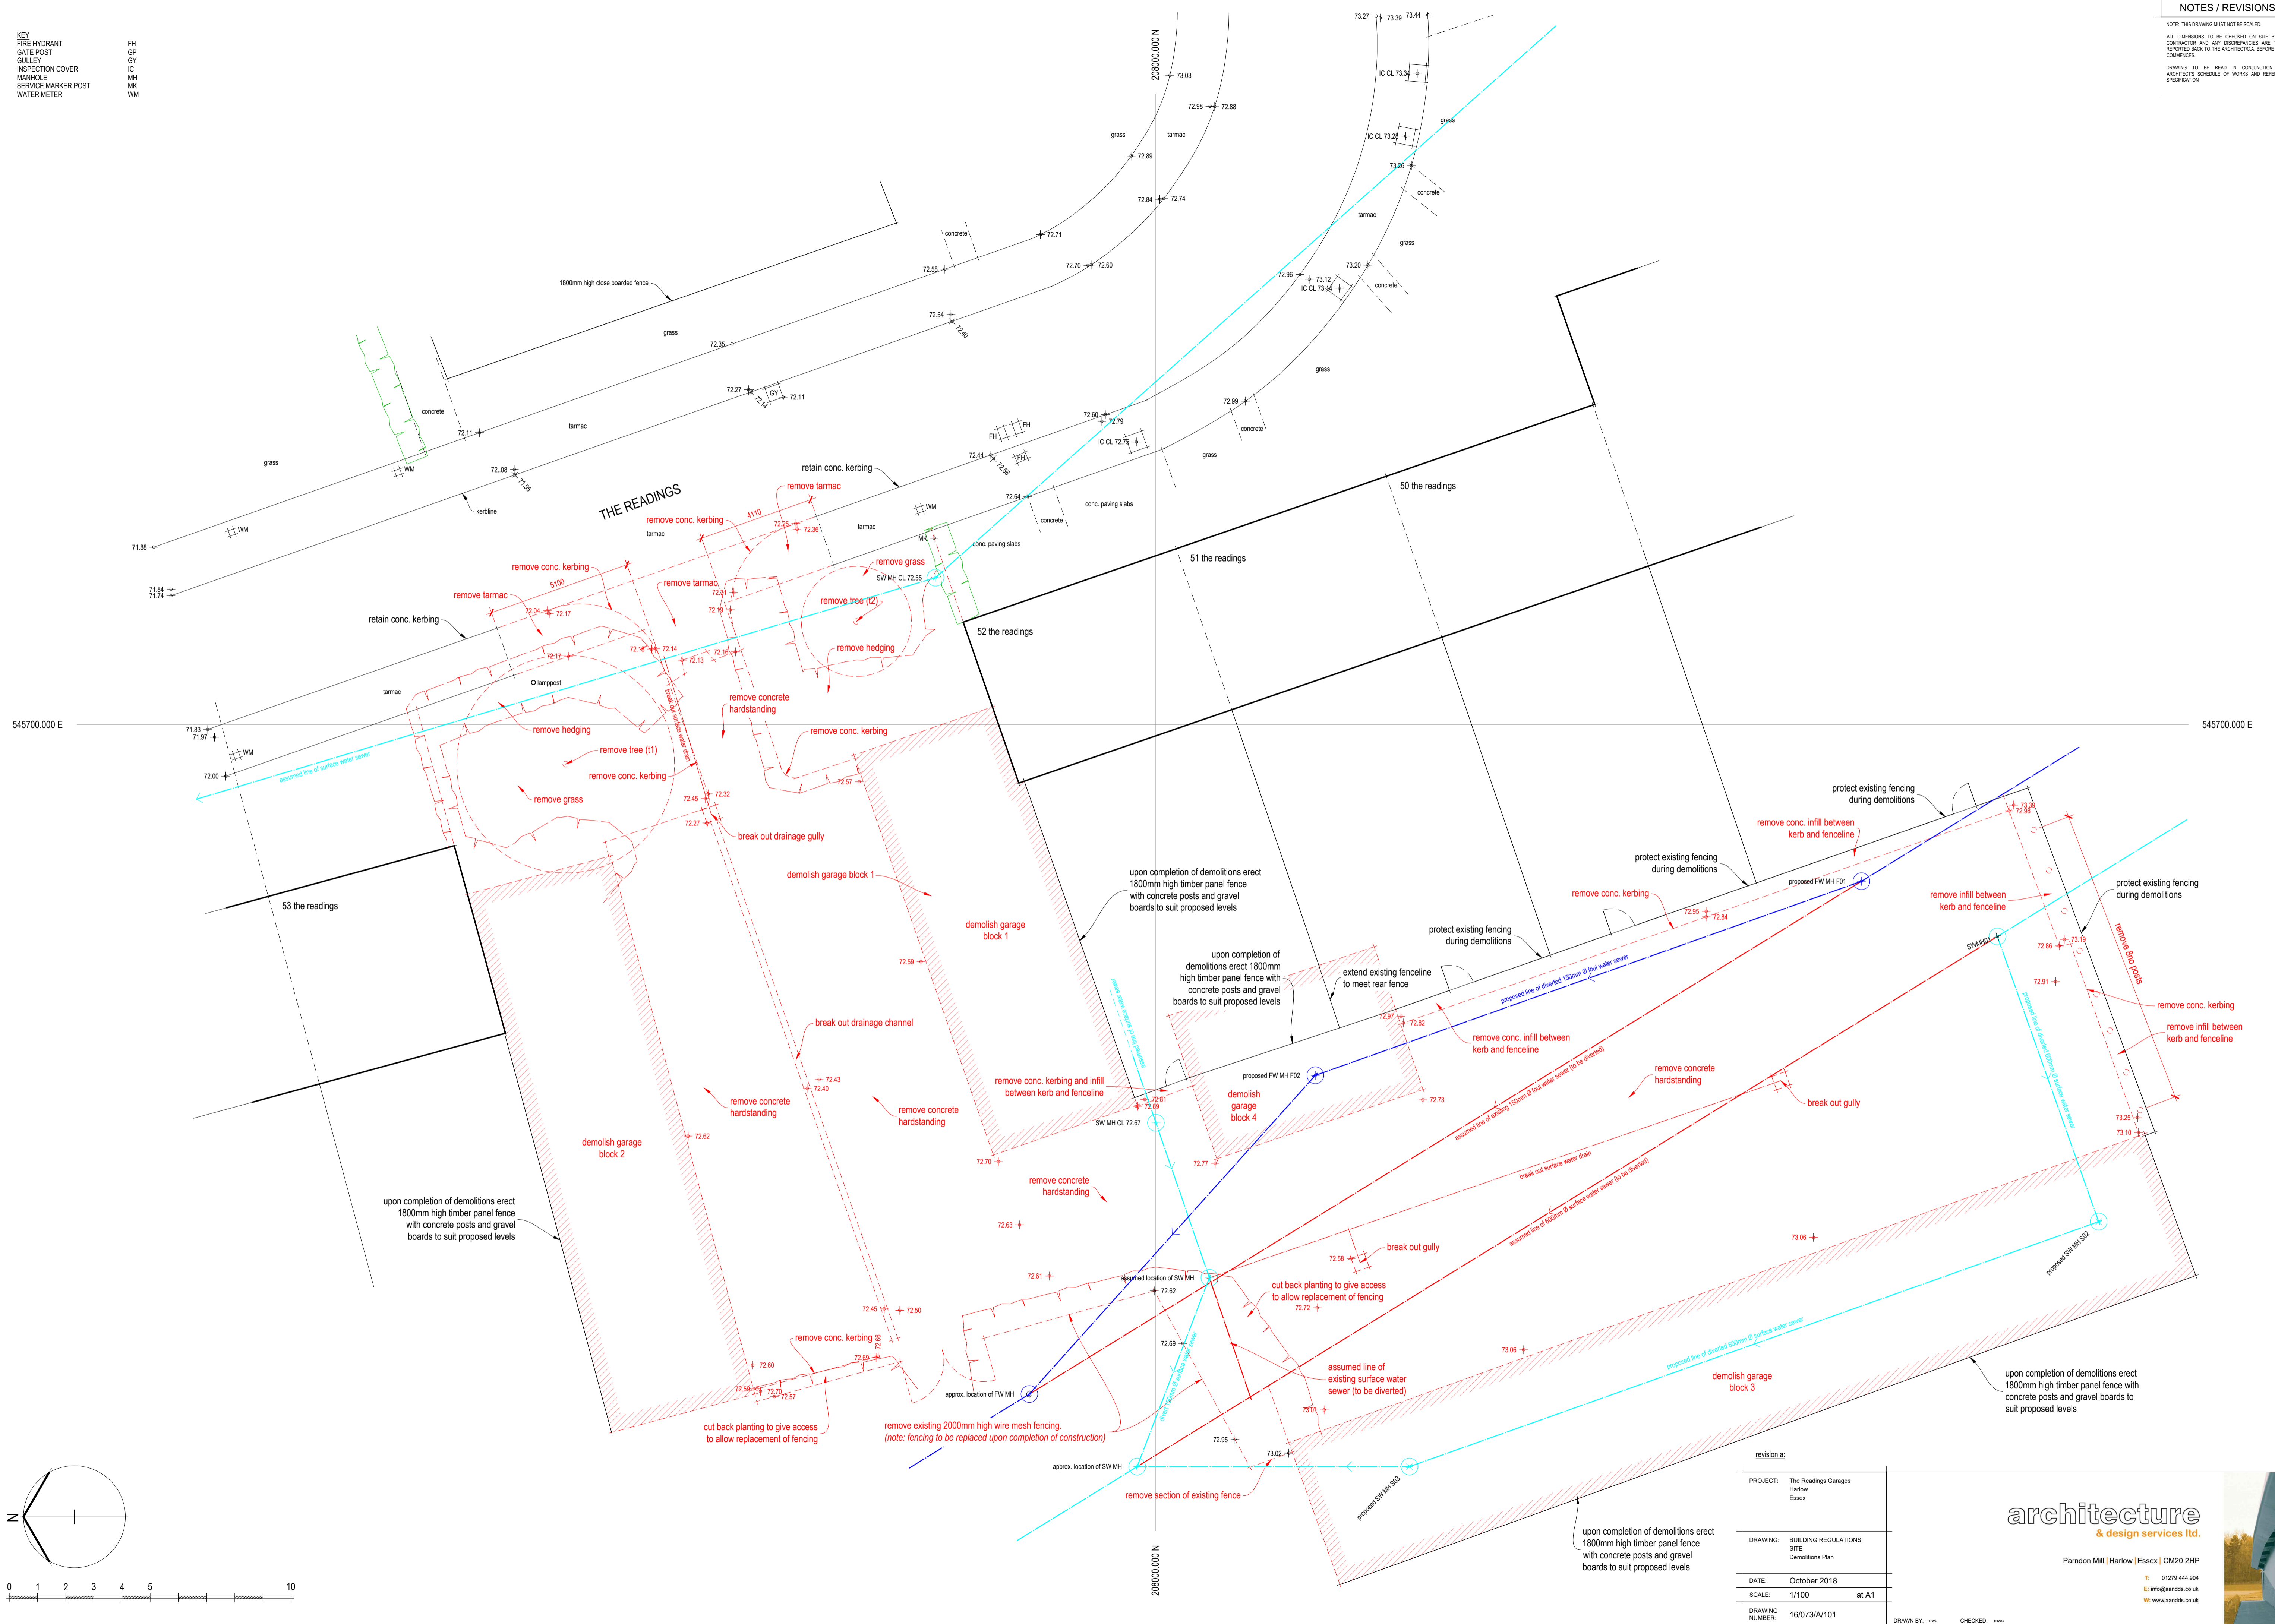

REVISIONS:	
PROJECT:	The Readings Garages Harlow Essex
DRAWING:	BUILDING REGULATIONS SITE Demolitions Plan
DATE:	October 2018
SCALE:	1/100 at A1
DRAWING NUMBER:	16/073/A/101
DRAWN BY:	mmc
CHECKED BY:	mmc

architecture
& design services Ltd.

Pamdon Mill | Harlow | Essex | CM20 2HP

T: 01279 444 904
 E: info@andst.co.uk
 W: www.andst.co.uk