



Legend

- Type
- Grass
 - Phase 2 and 3 extend

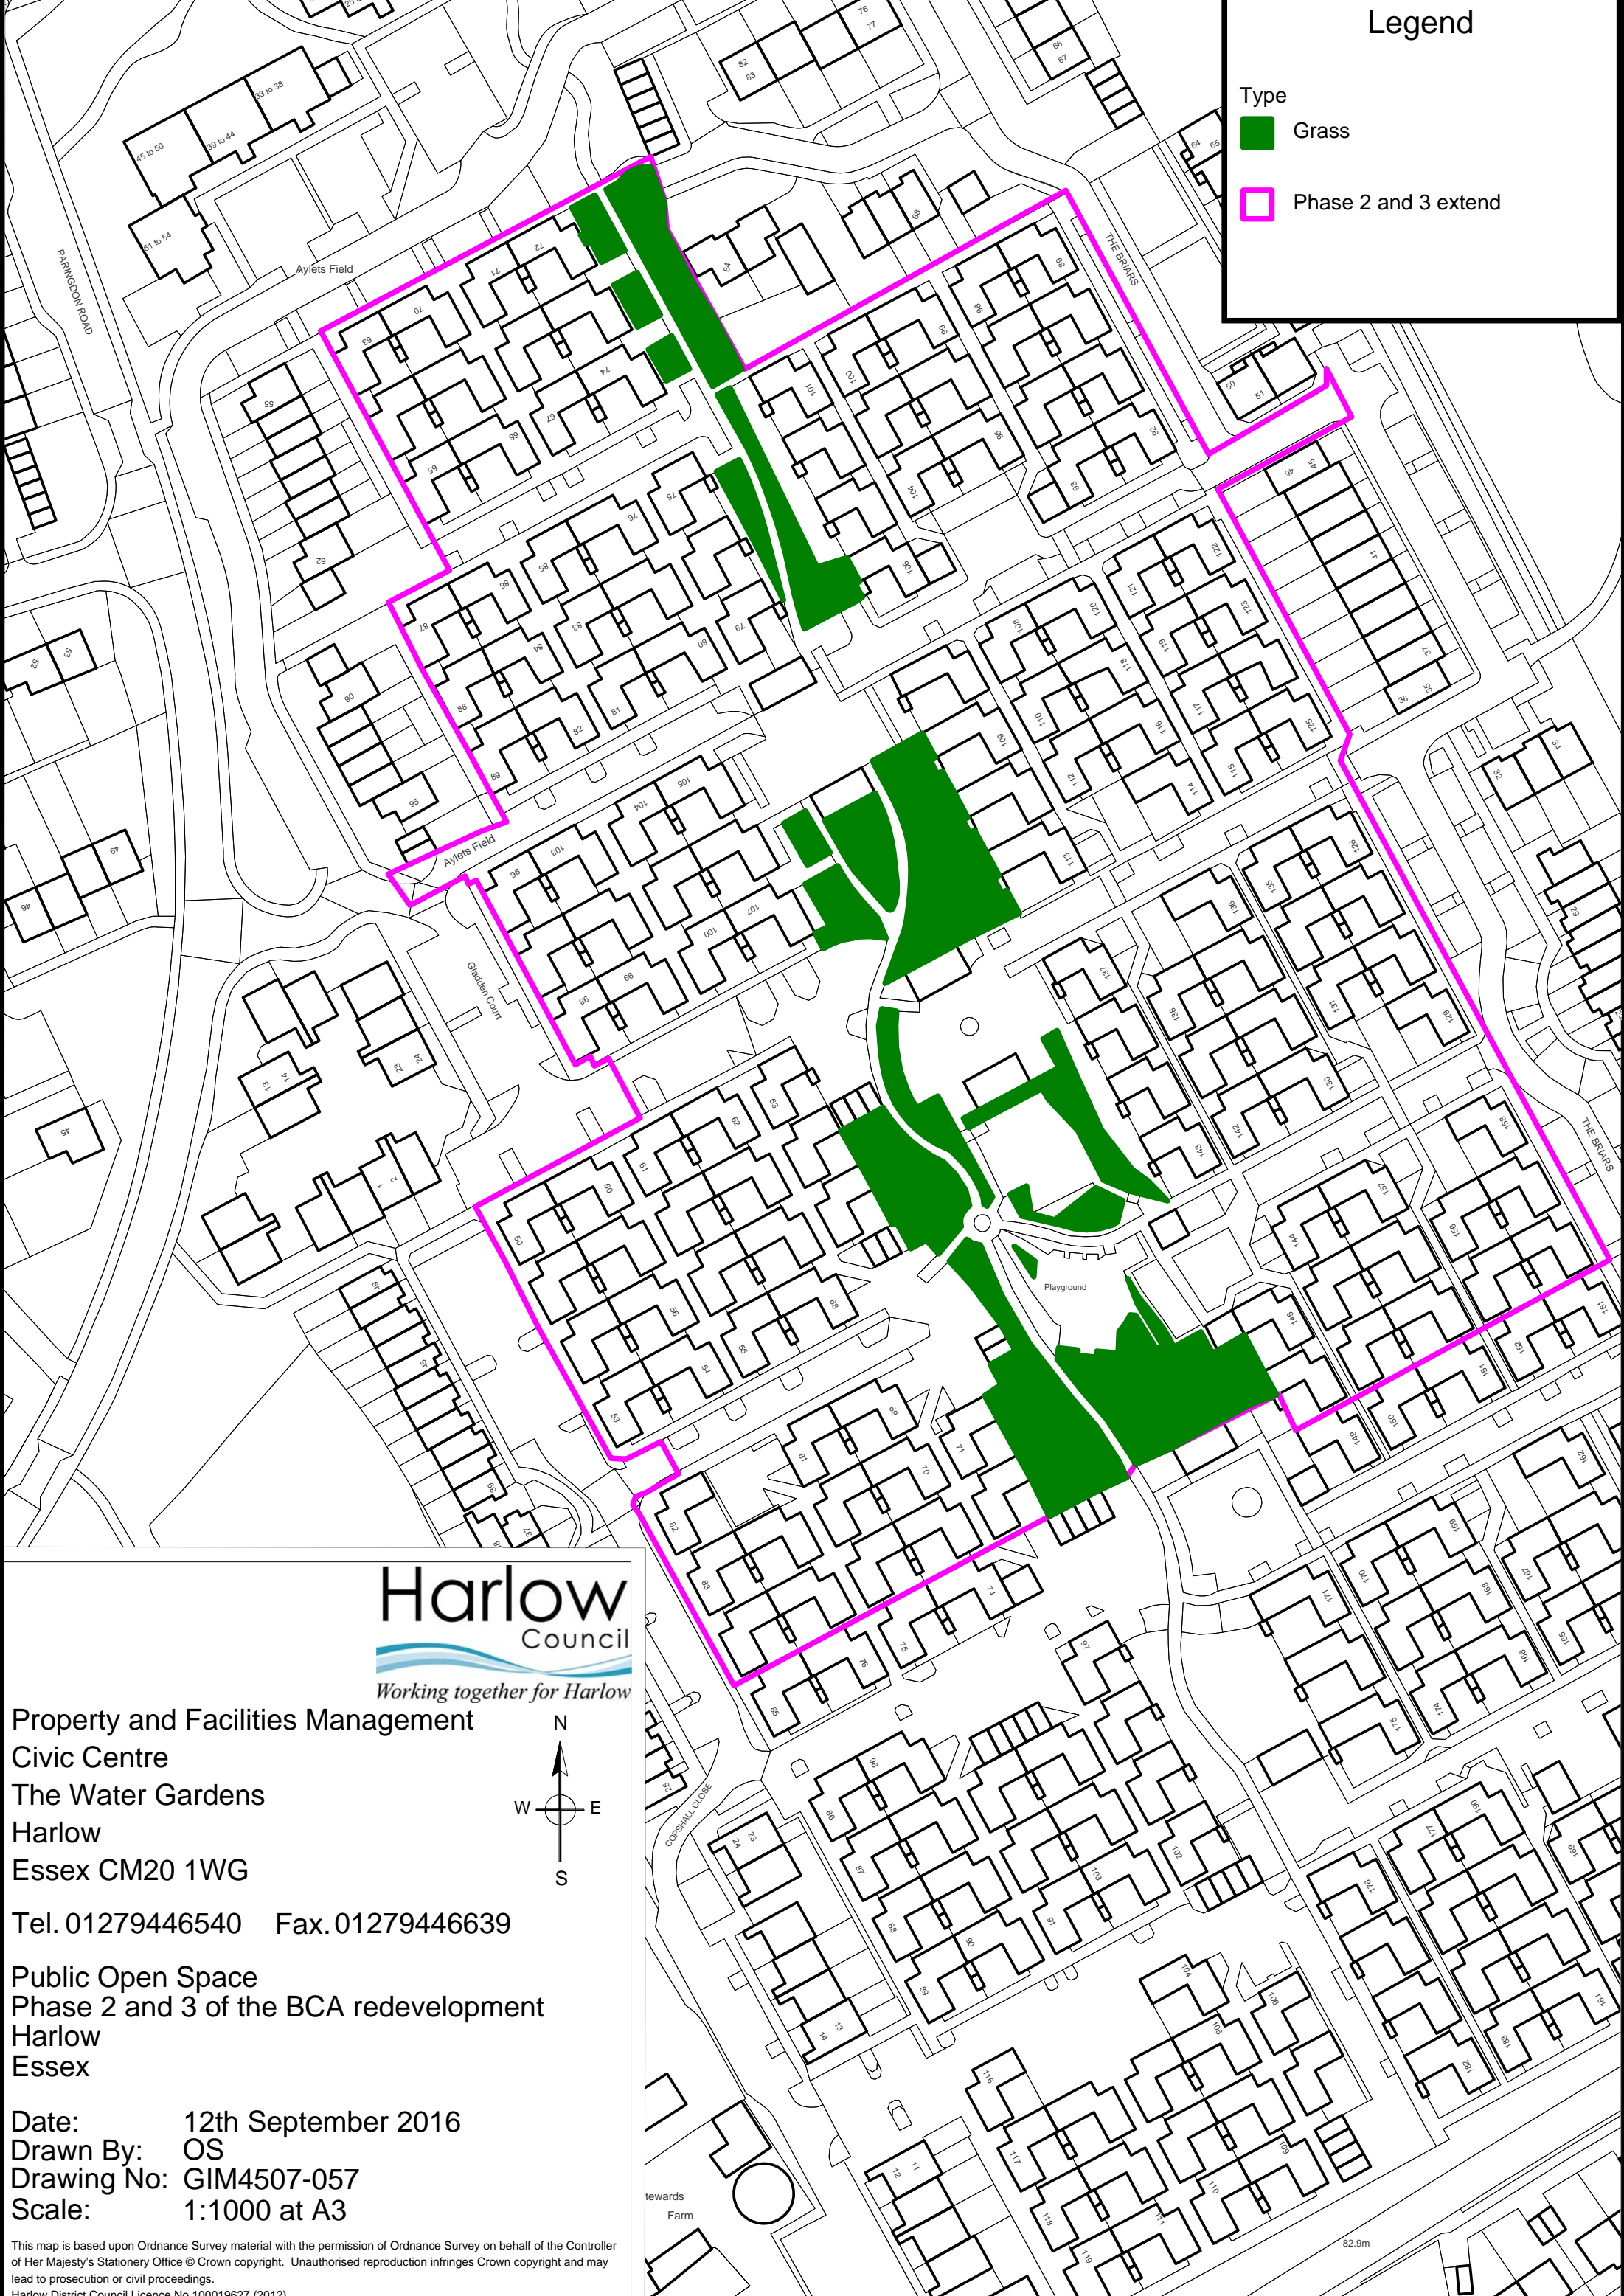

Harlow
Council
Working together for Harlow

Property and Facilities Management
Civic Centre
The Water Gardens
Harlow
Essex CM20 1WG

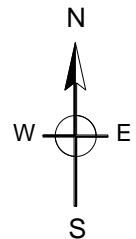

Tel. 01279446540 Fax. 01279446639

Public Open Space
Phase 2 and 3 of the BCA redevelopment
Harlow
Essex

Date: 12th September 2016
Drawn By: OS
Drawing No: GIM4507-057
Scale: 1:1000 at A3

This map is based upon Ordnance Survey material with the permission of Ordnance Survey on behalf of the Controller of Her Majesty's Stationery Office © Crown copyright. Unauthorised reproduction infringes Crown copyright and may lead to prosecution or civil proceedings.
Harlow District Council Licence No.100019627 (2012)